


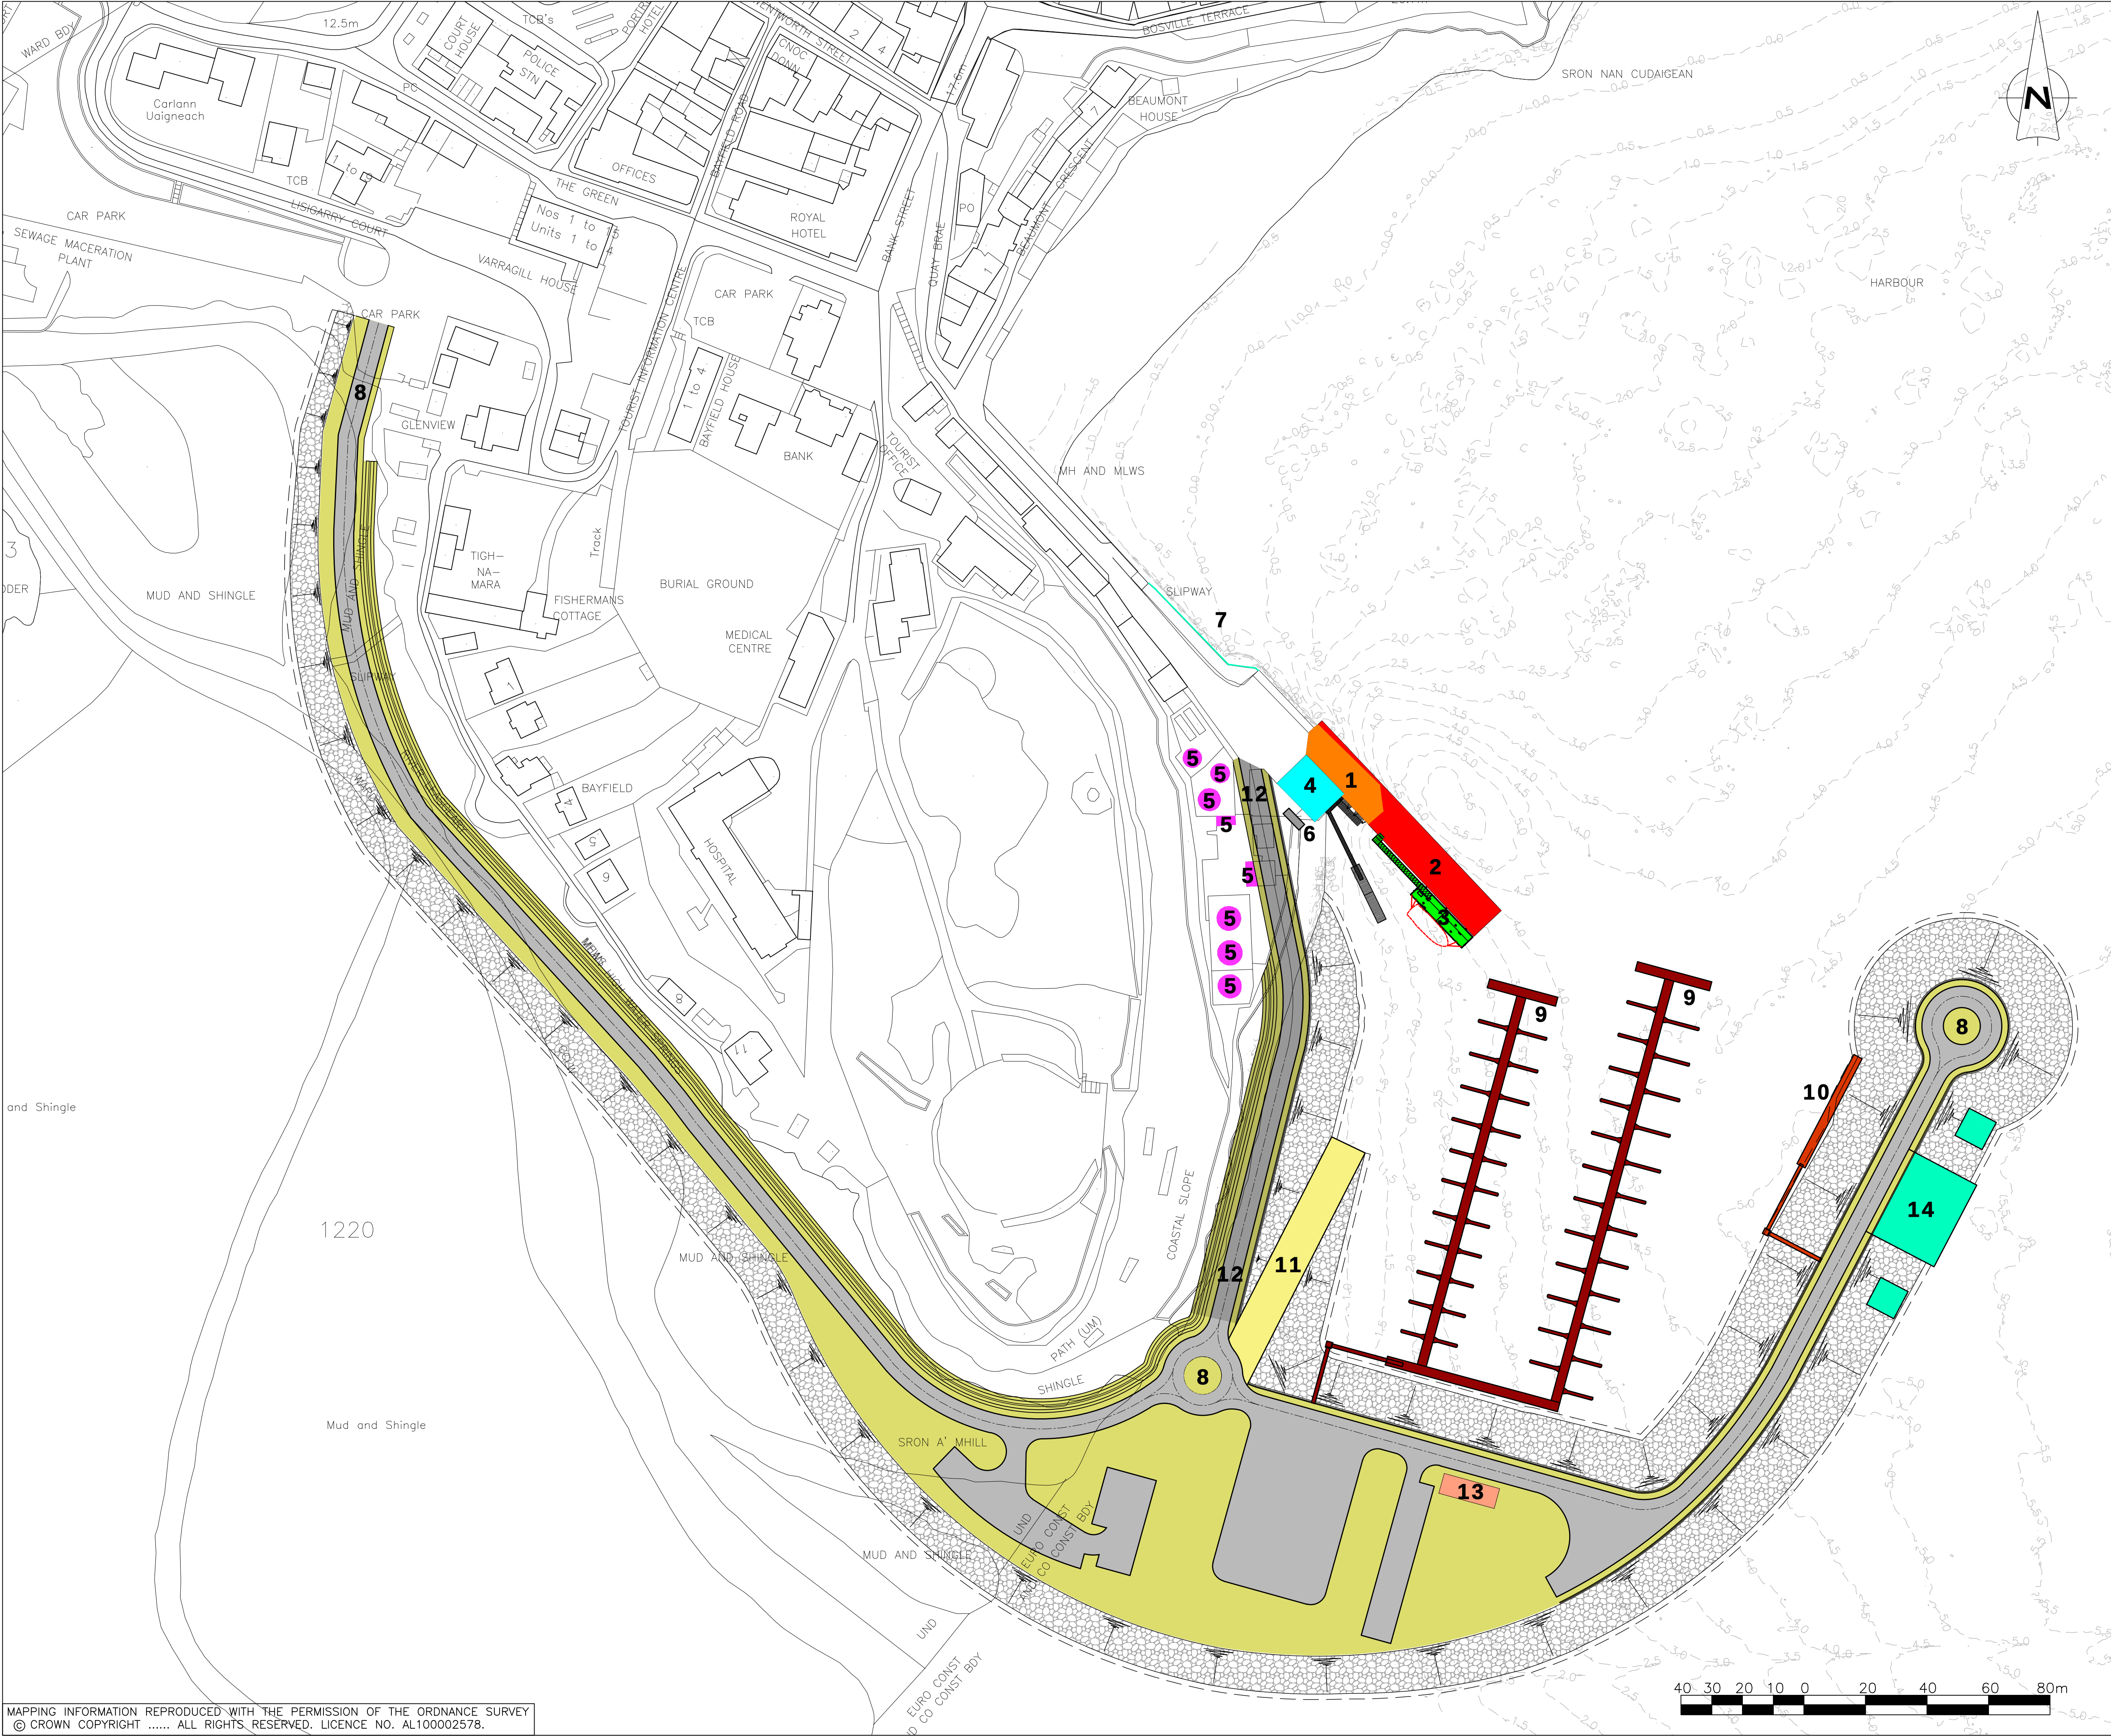

GENERAL NOTES

- ALL DIMENSIONS ARE IN MILLIMETRES UNLESS NOTED OTHERWISE.
- ALL LEVELS AND CONTOURS ARE IN METRES RELATIVE TO CHART DATUM UNLESS NOTED OTHERWISE.
- CHART DATUM IS 2.63m BELOW ORDNANCE DATUM.
- TIDE LEVELS ARE AS BELOW:
HAT : 6.1m MHWS : 5.3m MHWN : 3.7m
MLWN : 1.9m MLWS : 0.7m LAT : 0.1m

LEGEND:

- 1 - EXISTING PIER REBUILT
- 2 - PIER EXTENSION
- 3 - RNLI PONTOON
- 4 - BUILDING REPLACEMENT
- 5 - OIL DEPOT BUILDINGS AND OIL TANKS REMOVED
- 6 - 40,000 LITRE OIL TANK
- 7 - REPAIRS TO HARBOUR WALLS
- 8 - BREAKWATER AND ACCESS ROAD
- 9 - MARINA, PONTOONS AND ACCESS BRIDGE
- 10 - CRUISE BOAT PONTOONS AND ACCESS BRIDGE
- 11 - SLIPWAY
- 12 - LINK ROAD
- 13 - PROPOSED MARINA FACILITIES BUILDING
- 14 - OUTER CRUISE SHIP BERTH

A	24.08.21	NUMBERING REVISED, SEABED CONTOURS ADDED	PM	TR	TR
REV	DATE	DETAILS	DRAWN	CHK'D	APP'D
AMENDMENTS					
CLIENT PORTREE AND BRAES COMMUNITY COUNCIL					
PROJECT PORTREE HARBOUR MASTERPLAN					
 The Highland Council Comhairle na Gaidhealtachd  GLASGOW 0141 554 8233 glasgow@wallacestone.co.uk DUNDEE 01349 866775 dunee@wallacestone.co.uk HEBRIDES 01851 612454 hebrides@wallacestone.co.uk					
DRAWING TITLE PROPOSED HARBOUR DEVELOPMENT LAYOUT					
DRAWN PM		CHECKED TR		APPROVED TR	
DATE 28.05.21		DATE 04.06.21		DATE 04.06.21	
SCALE (A1) 1:1000		STAGE PRELIMINARY			
REVISION A					
PROJECT No. 2341			DRAWING No. 101		

MAPPING INFORMATION REPRODUCED WITH THE PERMISSION OF THE ORDNANCE SURVEY
© CROWN COPYRIGHT ALL RIGHTS RESERVED. LICENCE NO. AL100002578.



GENERAL NOTES

1. ALL DIMENSIONS ARE IN MILLIMETRES UNLESS NOTED OTHERWISE.
2. ALL LEVELS AND CONTOURS ARE IN METRES RELATIVE TO CHART DATUM UNLESS NOTED OTHERWISE.
3. CHART DATUM IS 2.63m BELOW ORDNANCE DATUM.
4. TIDE LEVELS ARE AS BELOW:

HAT : 6.1m	MHWS : 5.3m	MHWN : 3.7m
MLWN : 1.9m	MLWS : 0.7m	LAT: 0.1m

REV	DATE	DETAILS	DRAWN	CHK'D	APP'D

AMENDMENTS

CLIENT PORTREE AND BRAES
COMMUNITY COUNCIL

PROJECT	PORTREE HARBOUR MASTERPLAN
---------	-------------------------------



Wallace Stone
Consulting Civil Engineers


GLASGOW	DINGWALL
0141 554 8233	01349 866775
glasgow@wallacestone.co.uk	dingwall@wallacestone.co.uk

HEBRIDES
01851 612454
hebrides@wallacestone.co.uk

DRAWING TITLE

PROPOSED HARBOUR SECTIONS

DRAWN PM		CHECKED TR		APPROVED TR	
DATE 28.05.21		DATE 04.06.21		DATE 04.06.21	
SCALE (A1) AS SHOWN			STAGE PRELIMINARY		
REVISION					
PROJECT No. 2341			DRAWING No. 102		

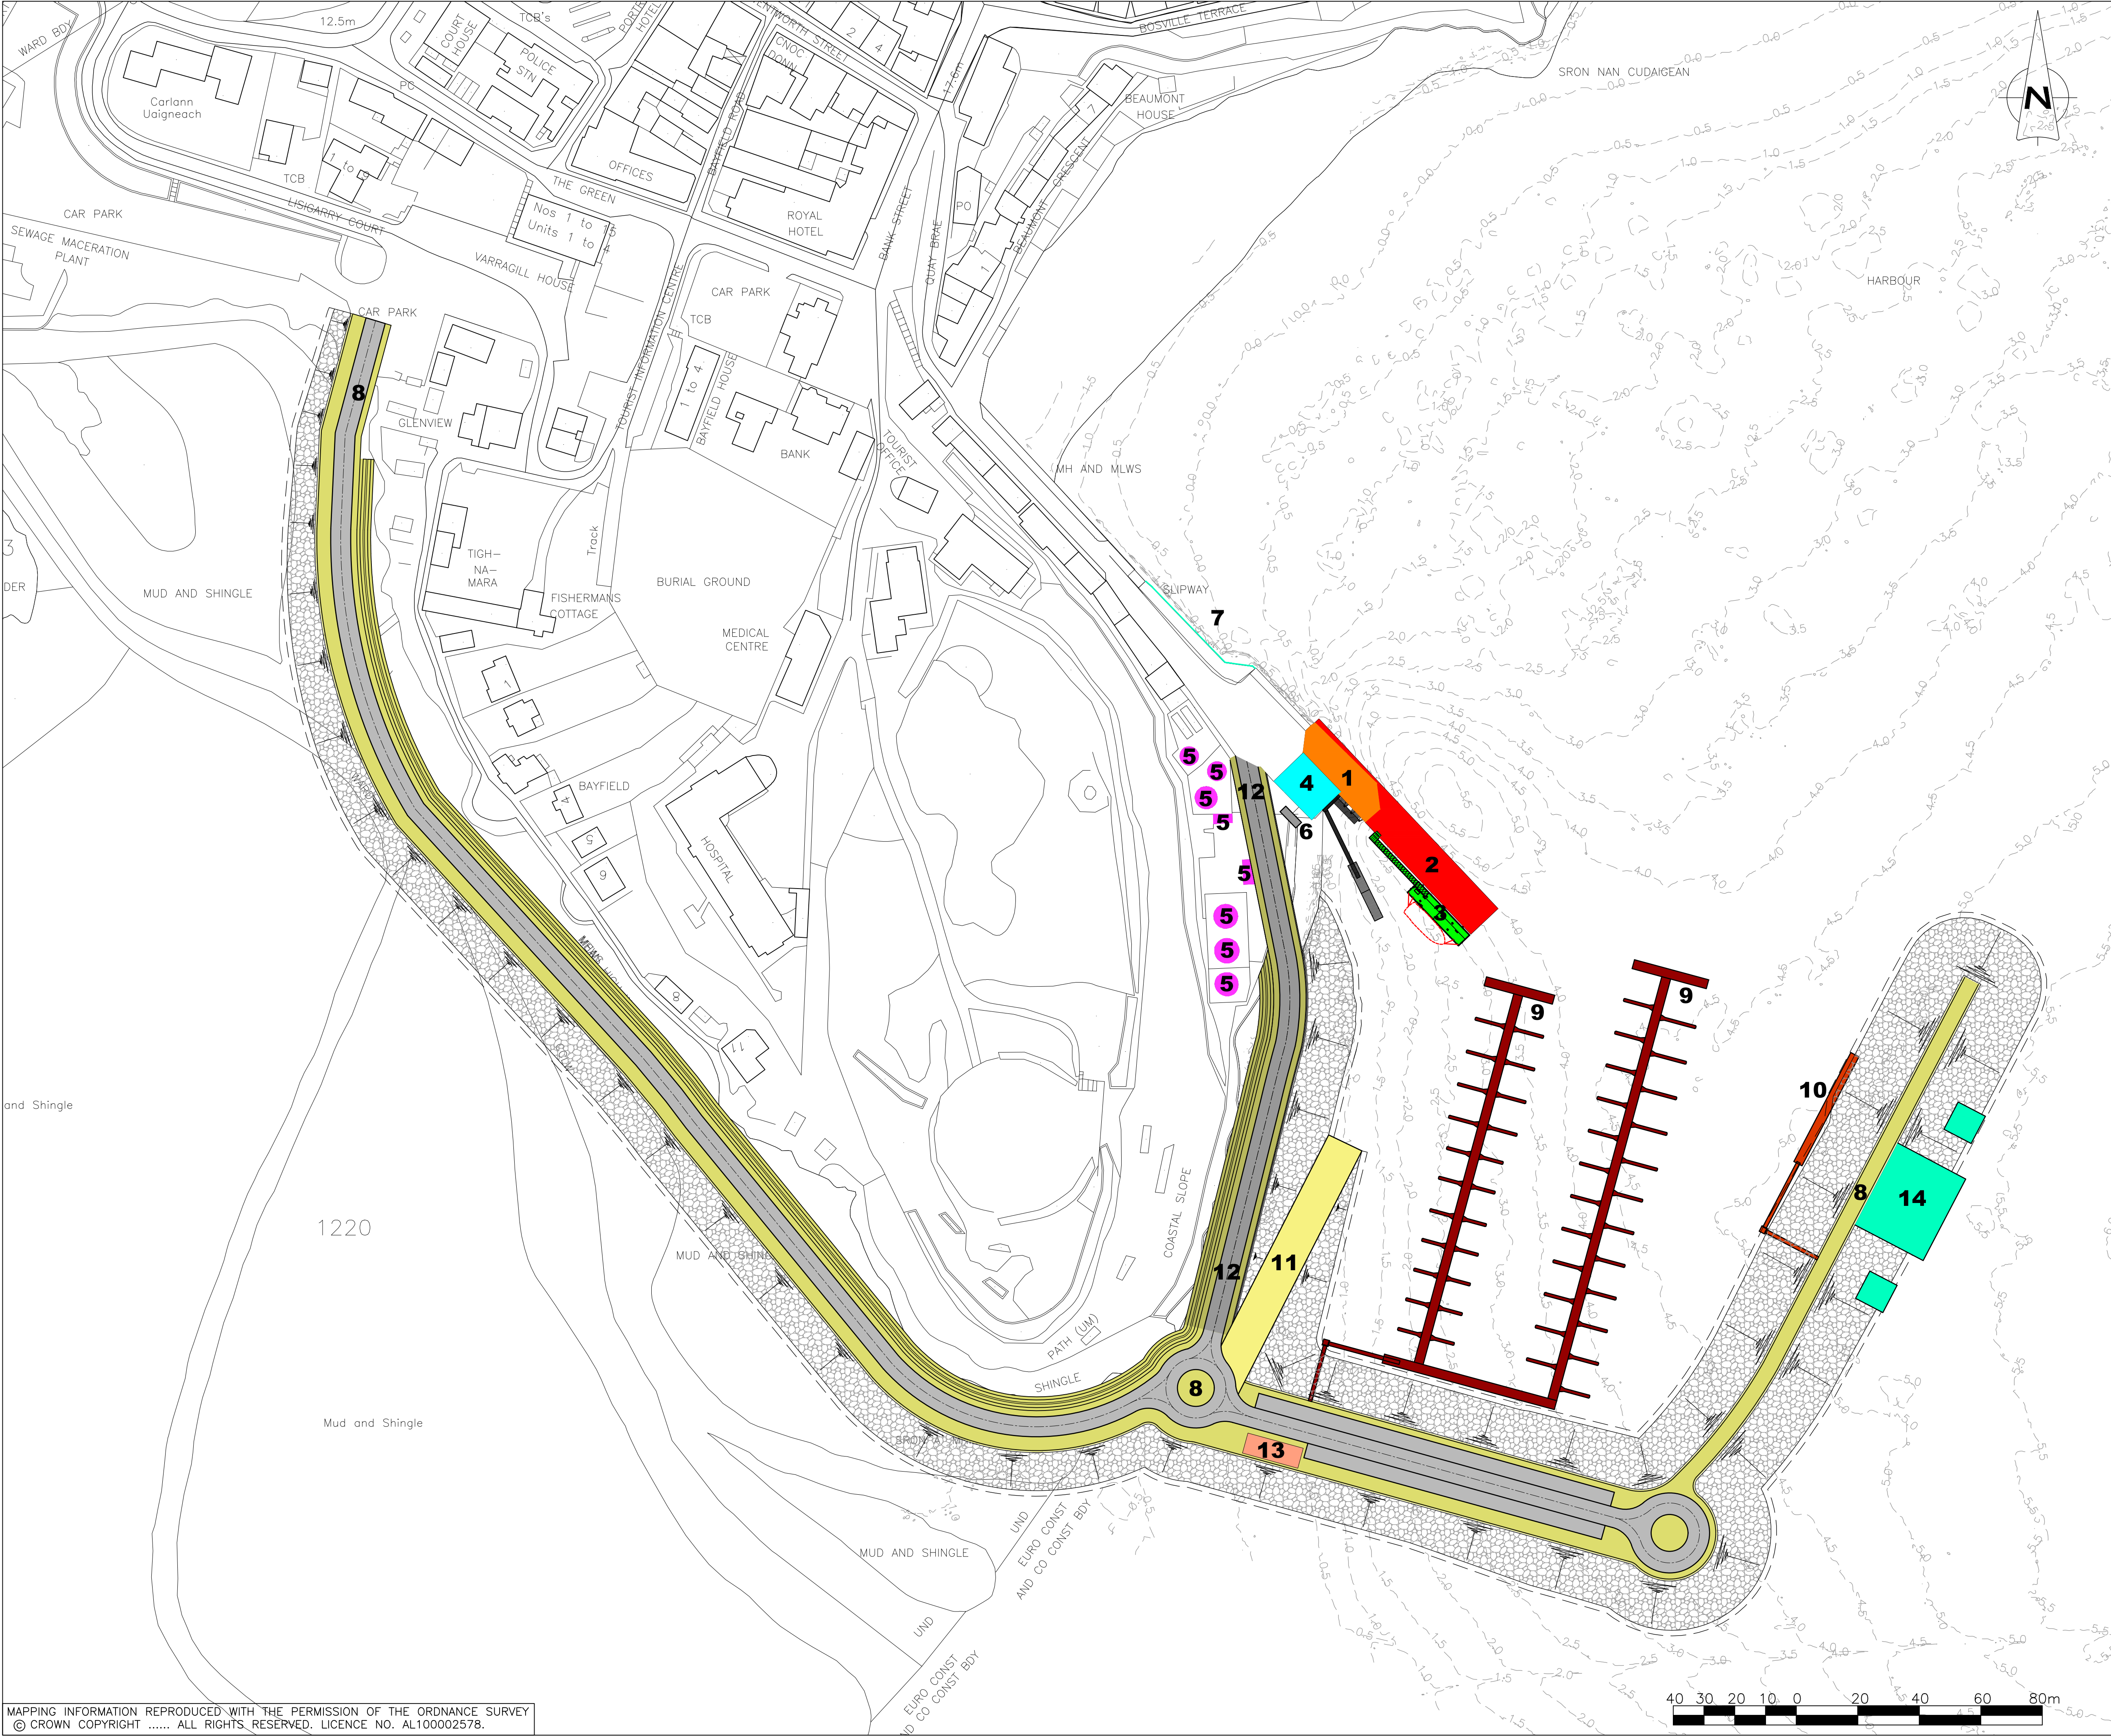

GENERAL NOTES

- ALL DIMENSIONS ARE IN MILLIMETRES UNLESS NOTED OTHERWISE.
- ALL LEVELS AND CONTOURS ARE IN METRES RELATIVE TO CHART DATUM UNLESS NOTED OTHERWISE.
- CHART DATUM IS 2.63m BELOW ORDNANCE DATUM.
- TIDE LEVELS ARE AS BELOW:
HAT : 6.1m MHWS : 5.3m MHWN : 3.7m
MLWN : 1.9m MLWS : 0.7m LAT : 0.1m

LEGEND:

- 1 - EXISTING PIER REBUILT
- 2 - PIER EXTENSION
- 3 - RNLI PONTOON
- 4 - BUILDING REPLACEMENT
- 5 - OIL DEPOT BUILDINGS AND OIL TANKS REMOVED
- 6 - 40,000 LITRE OIL TANK
- 7 - REPAIRS TO HARBOUR WALLS
- 8 - BREAKWATER AND ACCESS ROAD
- 9 - MARINA, PONTOONS AND ACCESS BRIDGE
- 10 - CRUISE BOAT PONTOONS AND ACCESS BRIDGE
- 11 - SLIPWAY
- 12 - LINK ROAD
- 13 - PROPOSED MARINA FACILITIES BUILDING
- 14 - OUTER CRUISE SHIP BERTH

A	24.08.21	NUMBERING REVISED, SEABED CONTOURS ADDED	PM	TR	TR
REV	DATE	DETAILS	DRAWN	CHK'D	APP'D

AMENDMENTS

CLIENT	PORTREE AND BRAES COMMUNITY COUNCIL
PROJECT	PORTREE HARBOUR MASTERPLAN

 **The Highland Council**
Comhairle na Gaidhealtachd


 **Wallace Stone**
Consulting Civil Engineers

GLASGOW 0141 554 8233 glasgow@wallacestone.co.uk
DINGWALL 01349 866775 dingwall@wallacestone.co.uk
HEBRIDES 01851 612454 hebrides@wallacestone.co.uk


DRAWING TITLE

PROPOSED HARBOUR REDUCED SCHEME DEVELOPMENT LAYOUT

DRAWN PM	CHECKED TR	APPROVED TR
DATE 28.05.21	DATE 04.06.21	DATE 04.06.21
SCALE (A1) 1:1000	STAGE PRELIMINARY	
REVISION A		
PROJECT No. 2341		DRAWING No. 111

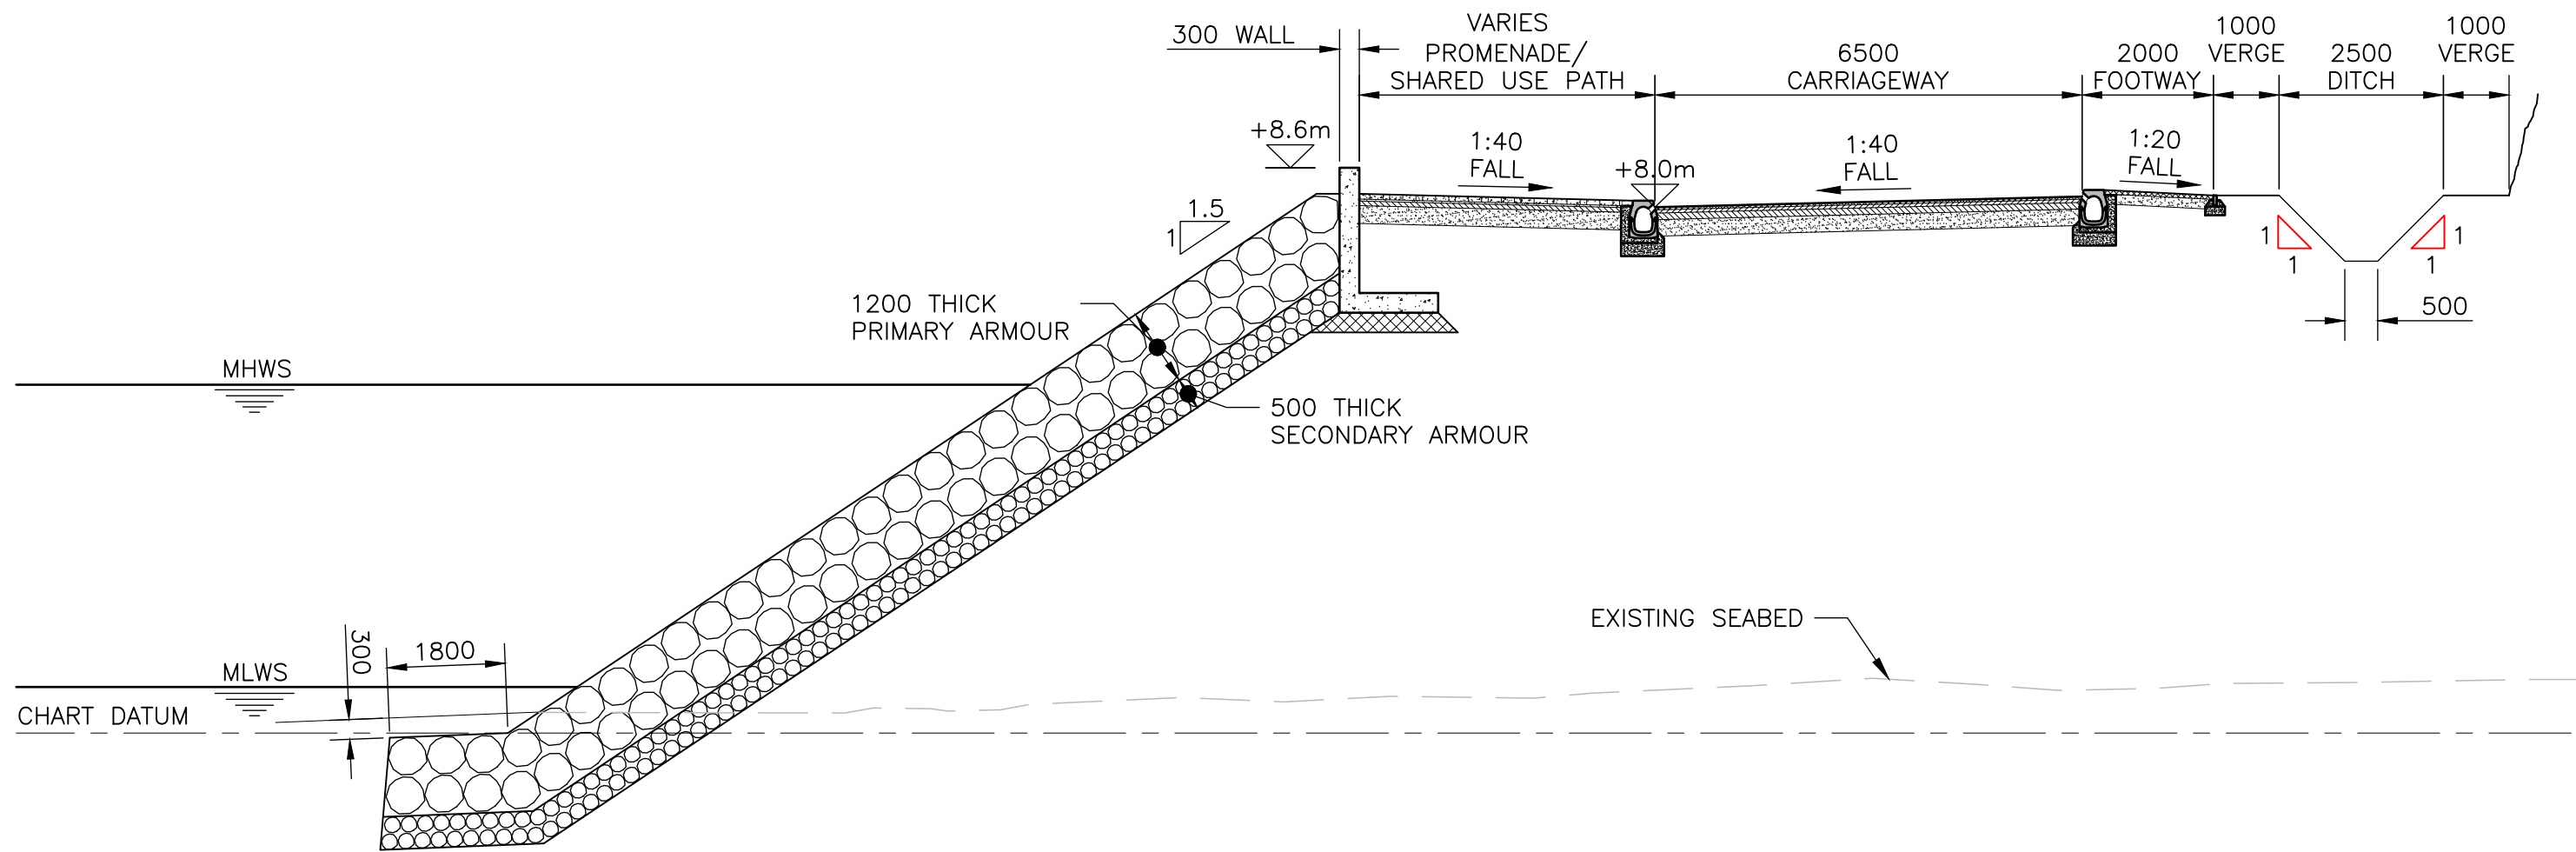

TYPICAL SECTION THROUGH ACCESS ROAD
SCALE 1:100

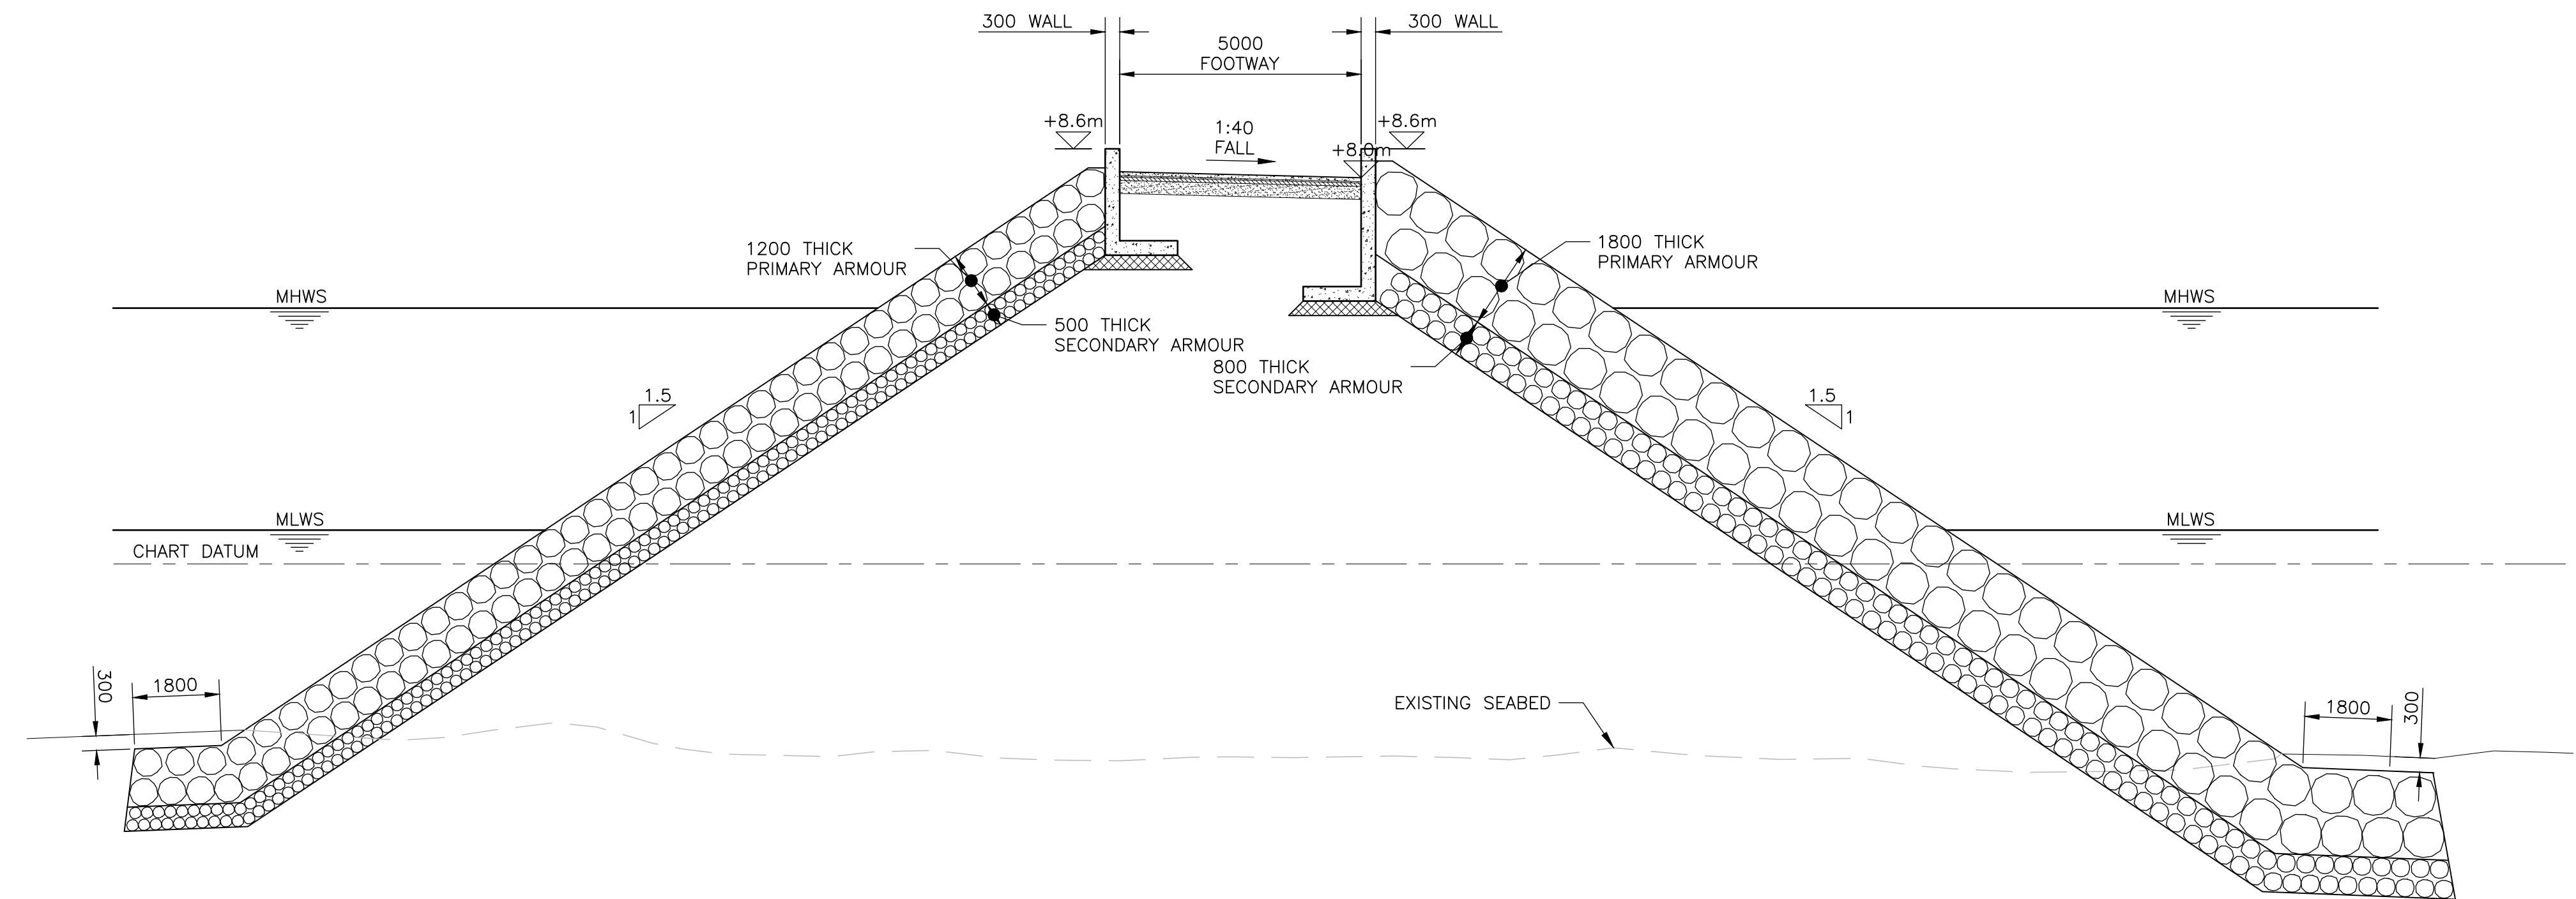

TYPICAL SECTION THROUGH BREAKWATER
SCALE 1:100

- GENERAL NOTES
- ALL DIMENSIONS ARE IN MILLIMETRES UNLESS NOTED OTHERWISE.
 - ALL LEVELS AND CONTOURS ARE IN METRES RELATIVE TO CHART DATUM UNLESS NOTED OTHERWISE.
 - CHART DATUM IS 2.63m BELOW ORDNANCE DATUM.
 - TIDE LEVELS ARE AS BELOW:
HAT : 6.1m MHWS : 5.3m MHWN : 3.7m
MLWN : 1.9m MLWS : 0.7m LAT: 0.1m

REV	DATE	DETAILS	DRAWN	CHK'D	APP'D

AMENDMENTS

CLIENT
PORTREE AND BRAES
COMMUNITY COUNCIL

PROJECT
PORTREE HARBOUR
MASTERPLAN



The Highland Council
Comhairle na Gaidhealtachd



Wallace Stone
Consulting Civil Engineers


GLASGOW
0141 554 8233
glasgow@wallacestone.co.uk

HEBRIDES
01851 612454
hebrides@wallacestone.co.uk

DINGWALL
01349 866775
dingwall@wallacestone.co.uk

DRAWING TITLE
PROPOSED HARBOUR
REDUCED SCHEME
SECTIONS

DRAWN PM	CHECKED TR	APPROVED TR
DATE 28.05.21	DATE 04.06.21	DATE 04.06.21
SCALE (A1) AS SHOWN	STAGE PRELIMINARY	
REVISION		
PROJECT No. 2341	DRAWING No. 112	

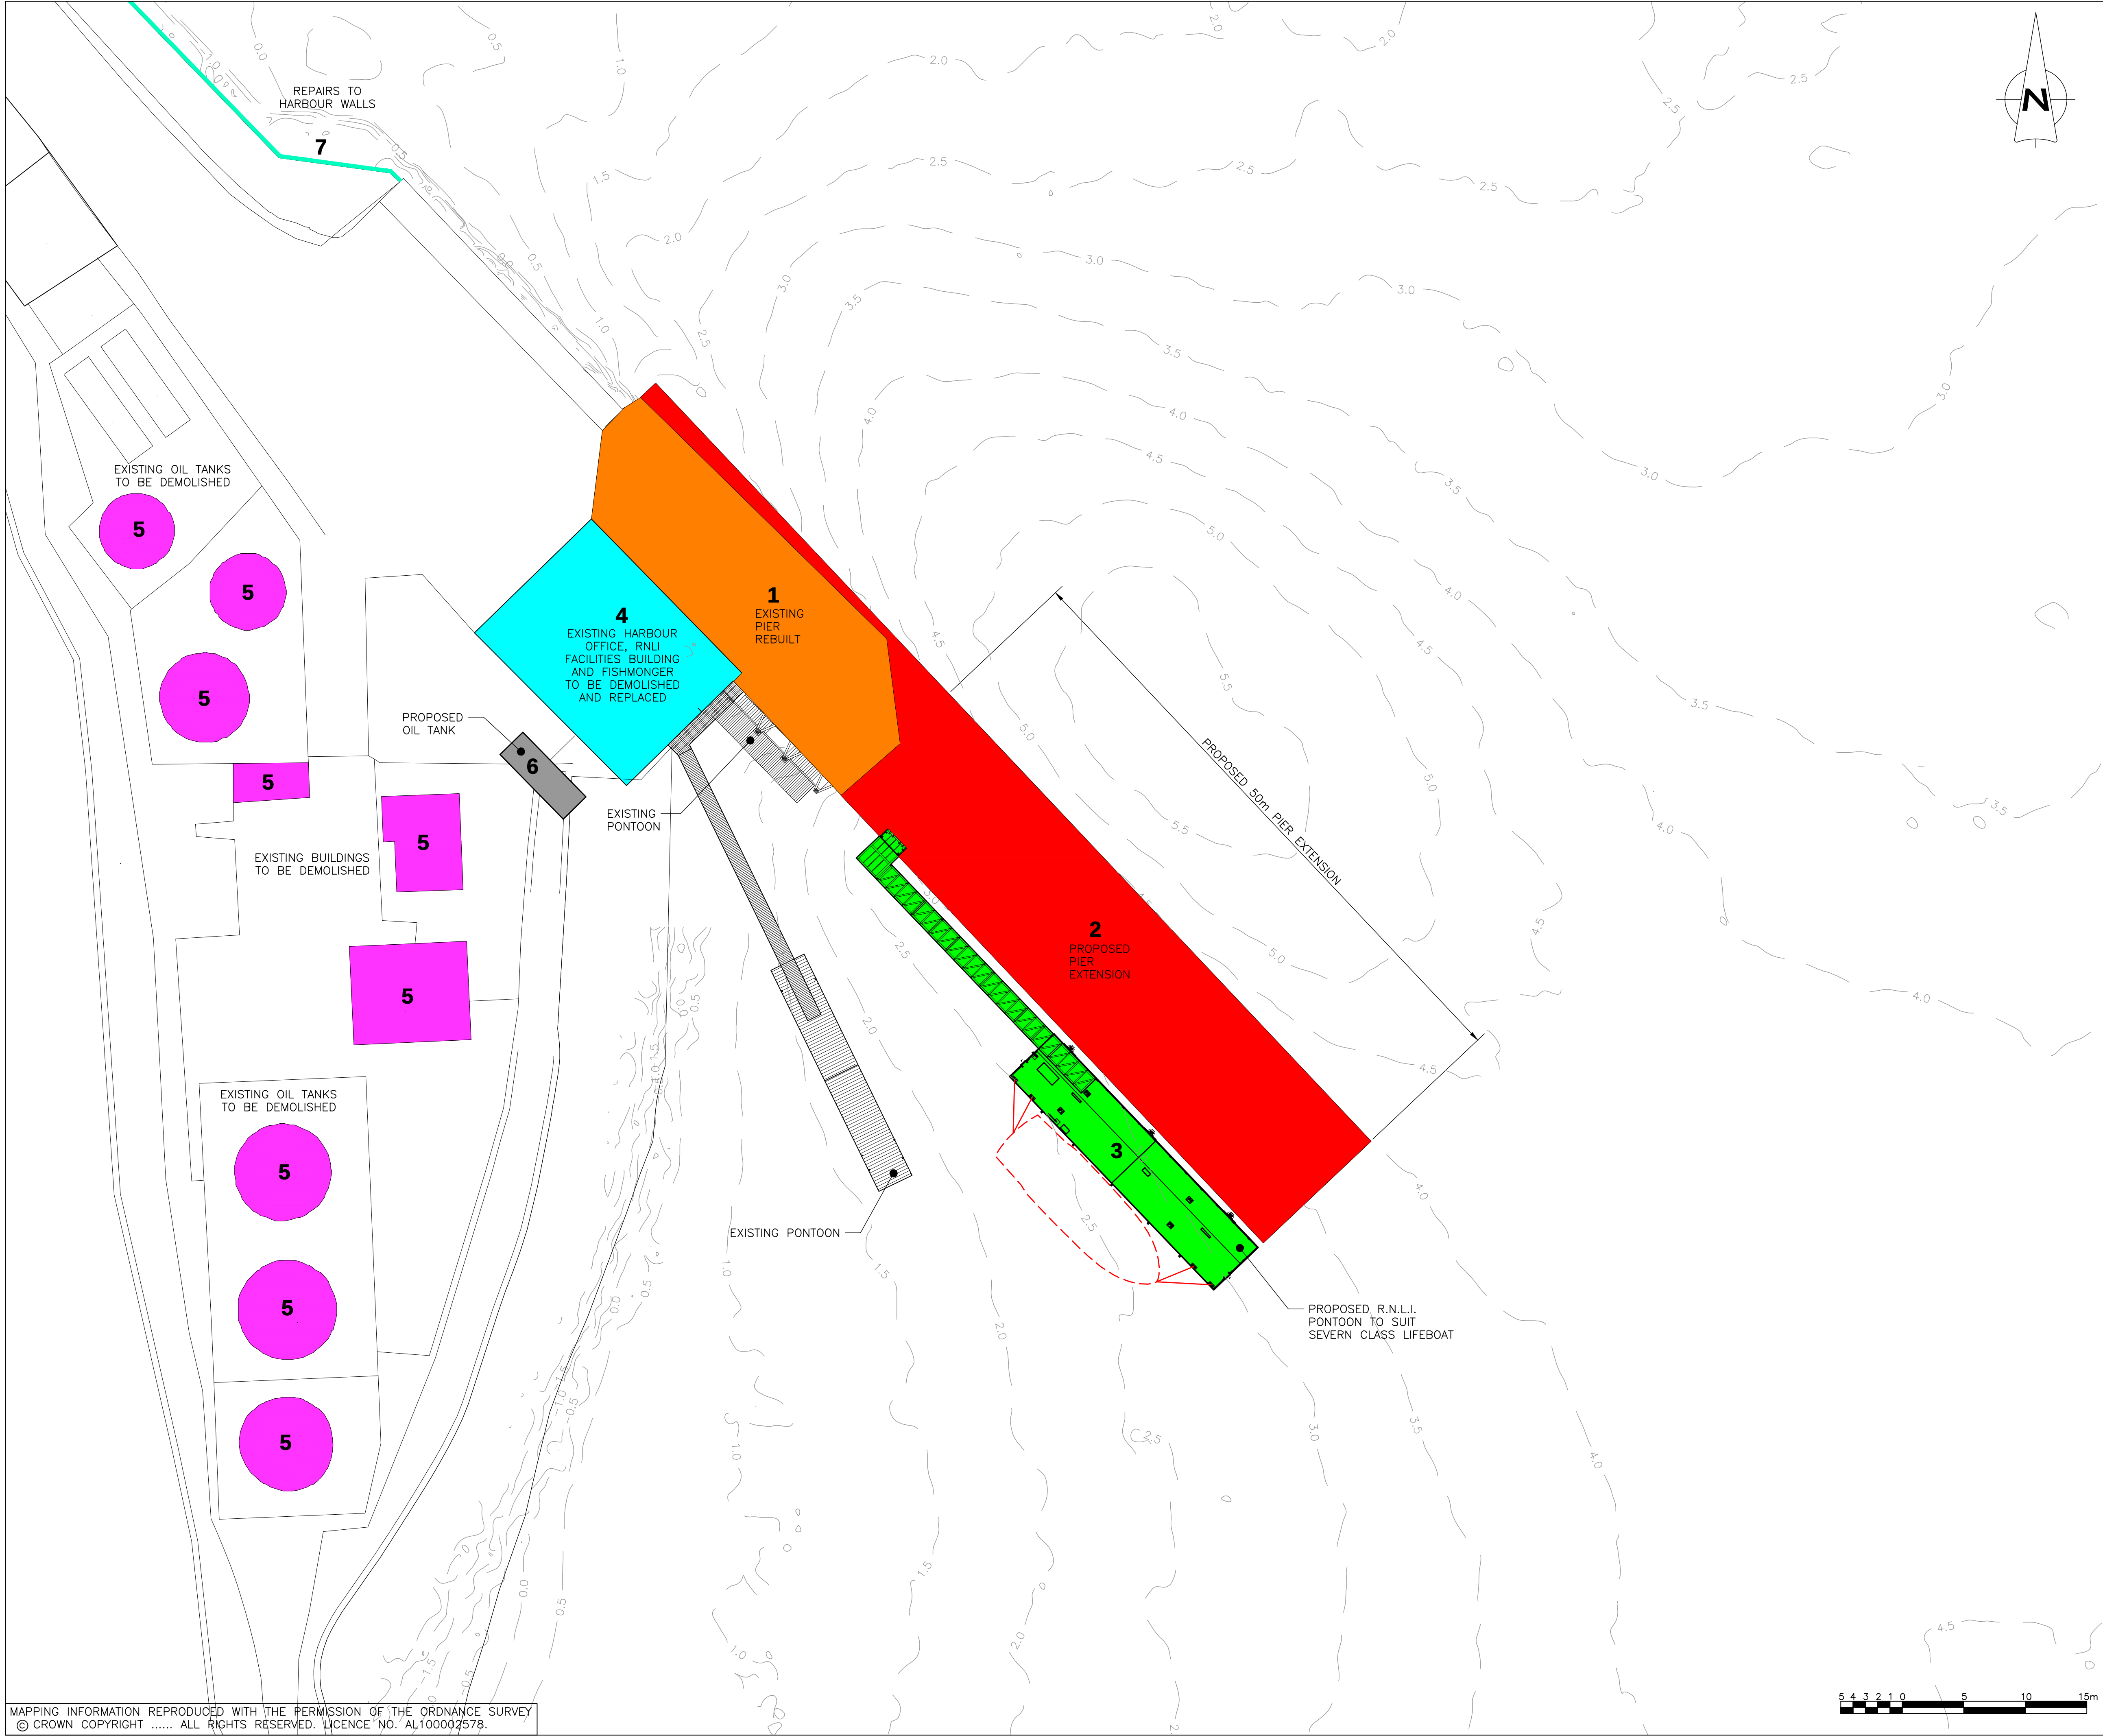

GENERAL NOTES

- ALL DIMENSIONS ARE IN MILLIMETRES UNLESS NOTED OTHERWISE.
- ALL LEVELS AND CONTOURS ARE IN METRES RELATIVE TO CHART DATUM UNLESS NOTED OTHERWISE.
- CHART DATUM IS 2.63m BELOW ORDNANCE DATUM.
- TIDE LEVELS ARE AS BELOW:
HAT : 6.1m MHWS : 5.3m MHWN : 3.7m
MLWN : 1.9m MLWS : 0.7m LAT: 0.1m

LEGEND:

- 1 - EXISTING PIER REBUILT
- 2 - PIER EXTENSION
- 3 - RNLI PONTOON
- 4 - BUILDING REPLACEMENT
- 5 - OIL DEPOT BUILDINGS AND OIL TANKS REMOVED
- 6 - 40,000 LITRE OIL TANK
- 7 - REPAIRS TO HARBOUR WALLS

B	23.08.21	OIL TANK MOVED	PM	TR	TR
A	16.08.21	ITEMS 6 AND 7 ADDED	PM	TR	TR
REV	DATE	DETAILS	DRAWN	CHK'D	APP'D

AMENDMENTS

CLIENT
PORTREE AND BRAES
COMMUNITY COUNCIL

PROJECT
PORTREE HARBOUR
MASTERPLAN

Wallace Stone
Consulting Civil Engineers

GLASGOW
0141 554 8233
glasgow@wallacestone.co.uk

DINGWALL
01349 866775
dingwall@wallacestone.co.uk

HEBRIDES
01851 612454
hebrides@wallacestone.co.uk

DRAWING TITLE

PHASE 1
PROPOSED PIER EXTENSION
AND RNLI PONTOON


DRAWN PM	CHECKED TR	APPROVED TR
DATE 13.08.21	DATE 13.08.21	DATE 13.08.21

SCALE (A1) 1:250	STAGE PRELIMINARY
REVISION A B	

PROJECT No. 2341	DRAWING No. 201
---------------------	--------------------

MAPPING INFORMATION REPRODUCED WITH THE PERMISSION OF THE ORDNANCE SURVEY
© CROWN COPYRIGHT ALL RIGHTS RESERVED. LICENCE NO. AL100002578.

5 4 3 2 1 0 5 10 15m

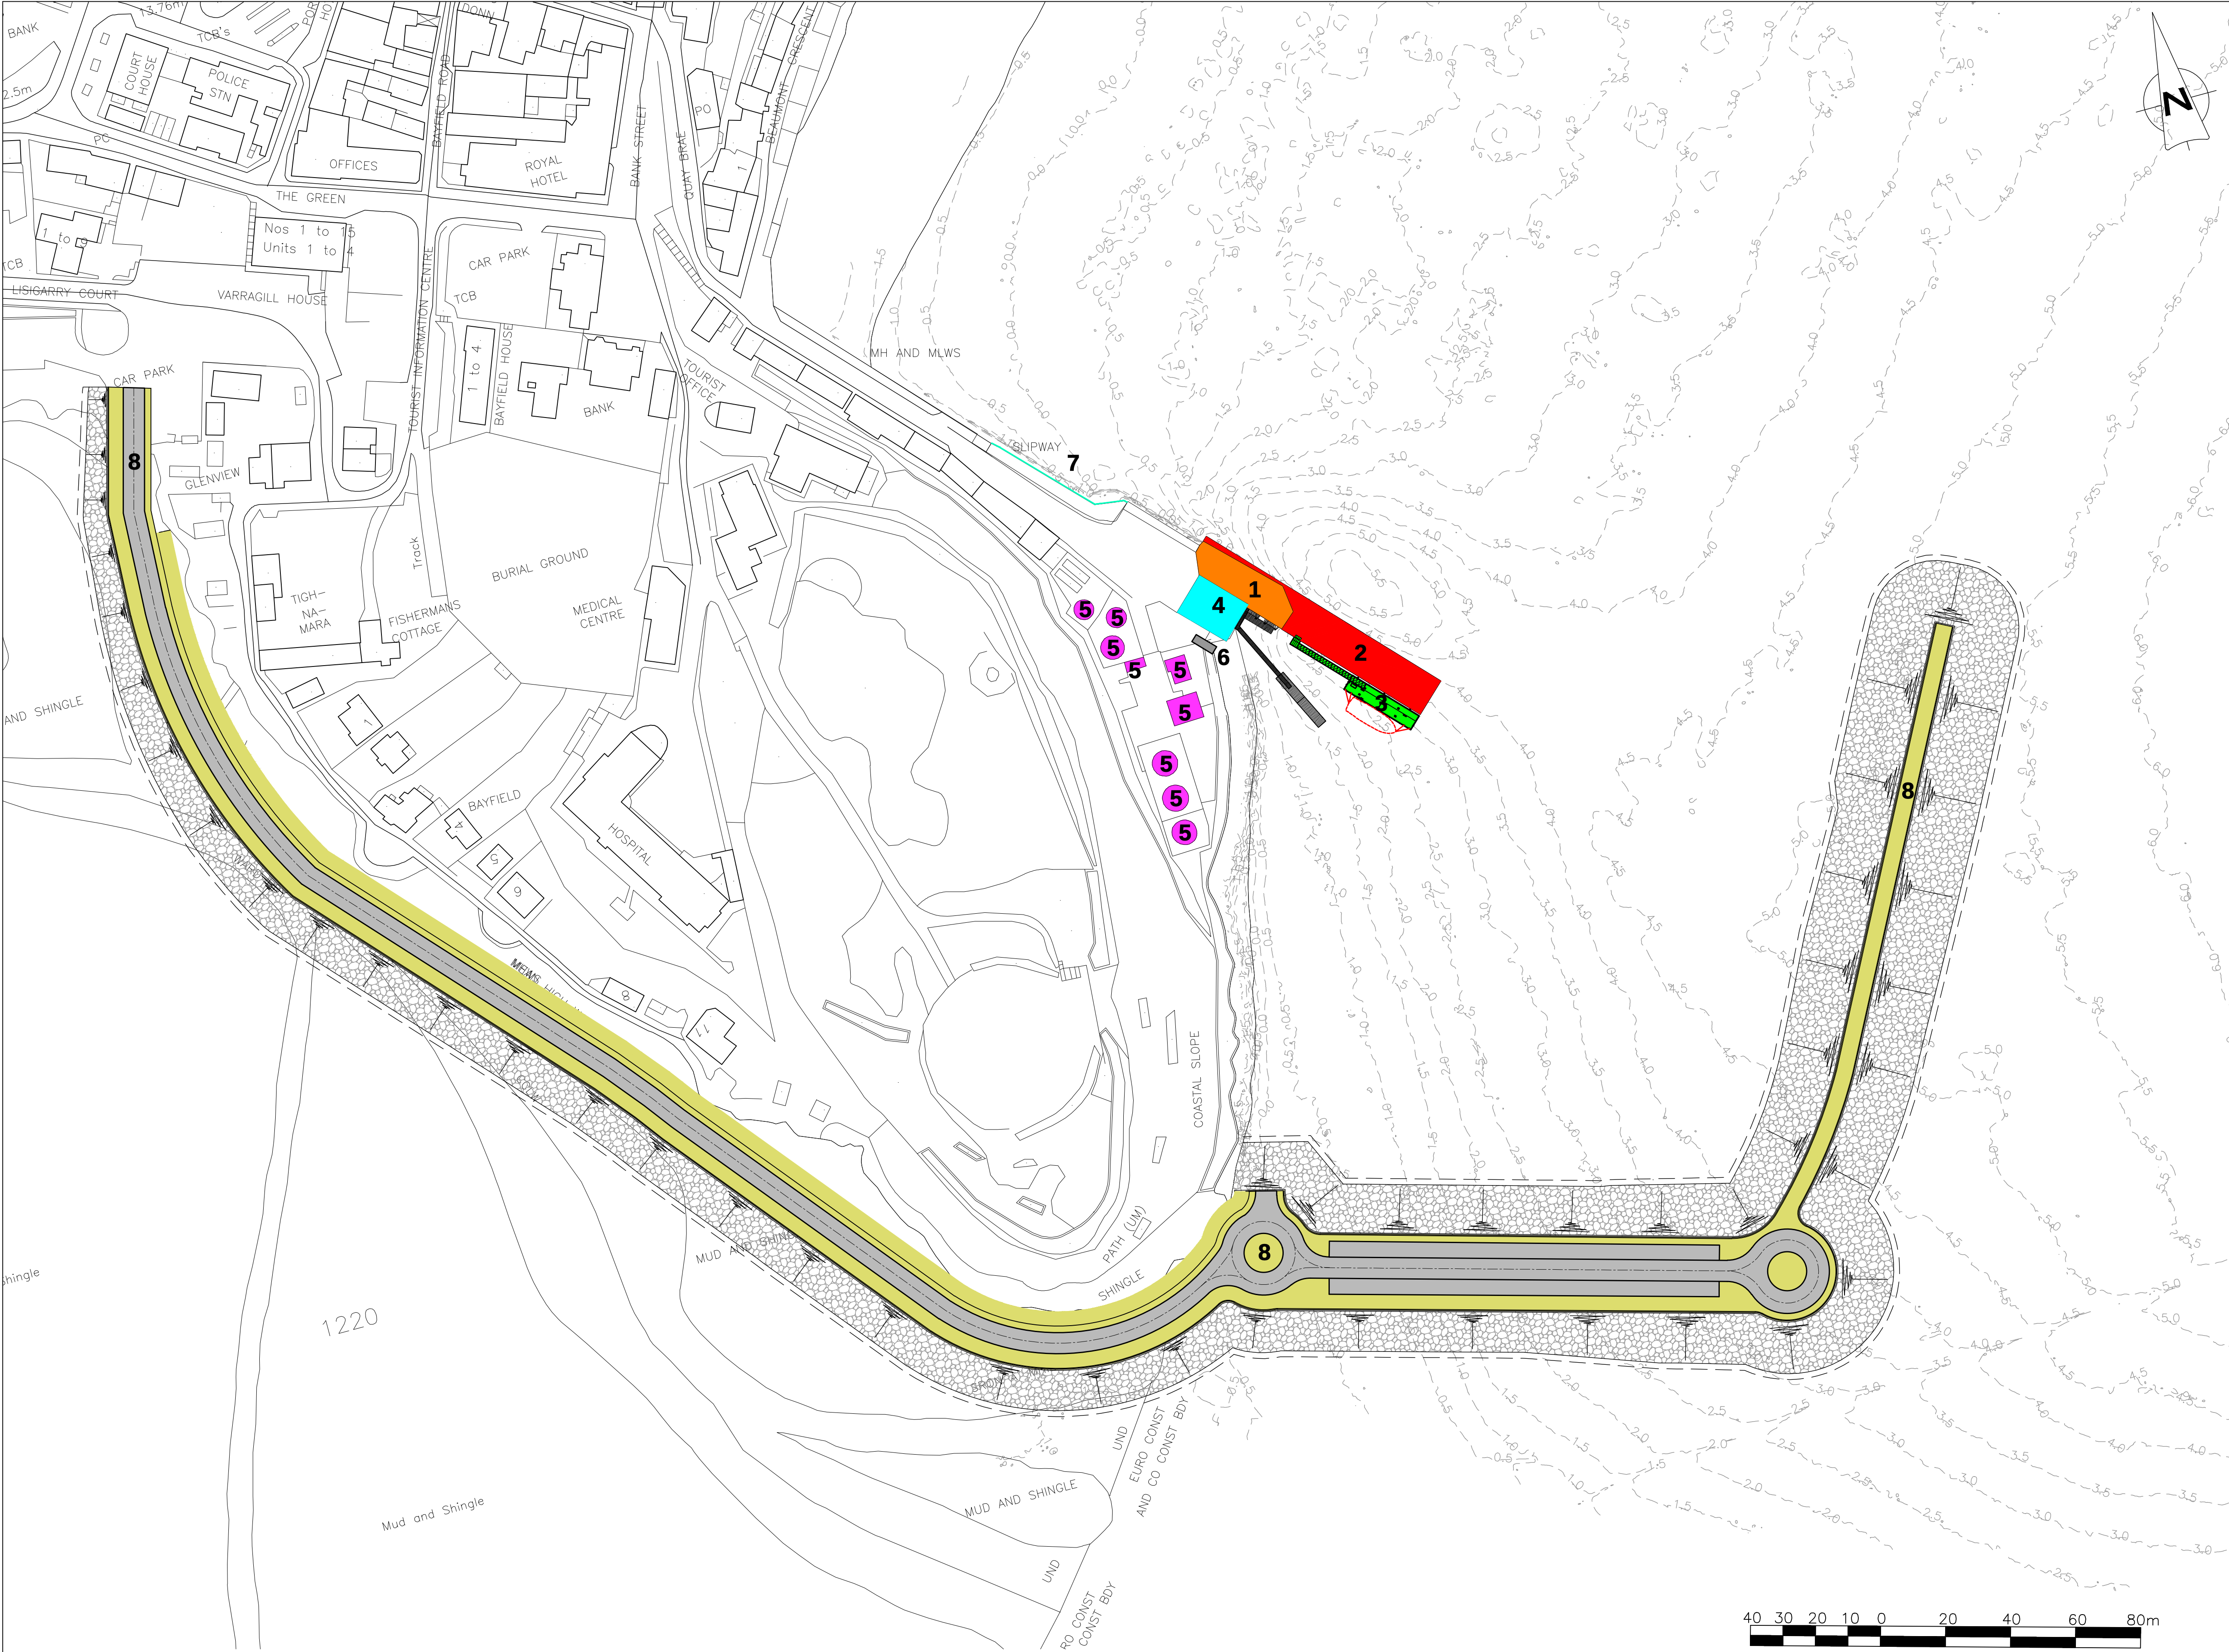


GENERAL NOTES

1. ALL DIMENSIONS ARE IN MILLIMETRES UNLESS NOTED OTHERWISE.
2. ALL LEVELS AND CONTOURS ARE IN METRES RELATIVE TO CHART DATUM UNLESS NOTED OTHERWISE.
3. CHART DATUM IS 2.63m BELOW ORDNANCE DATUM.
4. TIDE LEVELS ARE AS BELOW:
HAT : 6.1m MHWS : 5.3m MHWN : 3.7m
MLWN : 1.9m MLWS : 0.7m LAT: 0.1m

LEGEND:

- 1 - EXISTING PIER REBUILT
- 2 - PIER EXTENSION
- 3 - RNLI PONTOON
- 4 - BUILDING REPLACEMENT
- 5 - OIL DEPOT BUILDINGS AND OIL TANKS REMOVED
- 6 - 40,000 LITRE OIL TANK
- 7 - REPAIRS TO HARBOUR WALLS
- 8 - BREAKWATER AND ACCESS ROAD

REV	DATE	DETAILS	DRAWN	CHK'D	APP'D
AMENDMENTS					
CLIENT PORTREE AND BRAES COMMUNITY COUNCIL					
PROJECT PORTREE HARBOUR MASTERPLAN					
Wallace Stone Consulting Civil Engineers GLASGOW 0141 554 8233 glasgow@wallacestone.co.uk DINGWALL 01349 866775 dingwall@wallacestone.co.uk HEBRIDES 01851 612454 hebrides@wallacestone.co.uk					
DRAWING TITLE PHASE 2 PROPOSED BREAKWATER AND ACCESS ROAD					
DRAWN PM		CHECKED TR		APPROVED TR	
DATE 23.08.21		DATE 24.08.21		DATE 24.08.21	
SCALE (A1) 1:1000		STAGE PRELIMINARY			
REVISION					
PROJECT No. 2341		DRAWING No. 202			

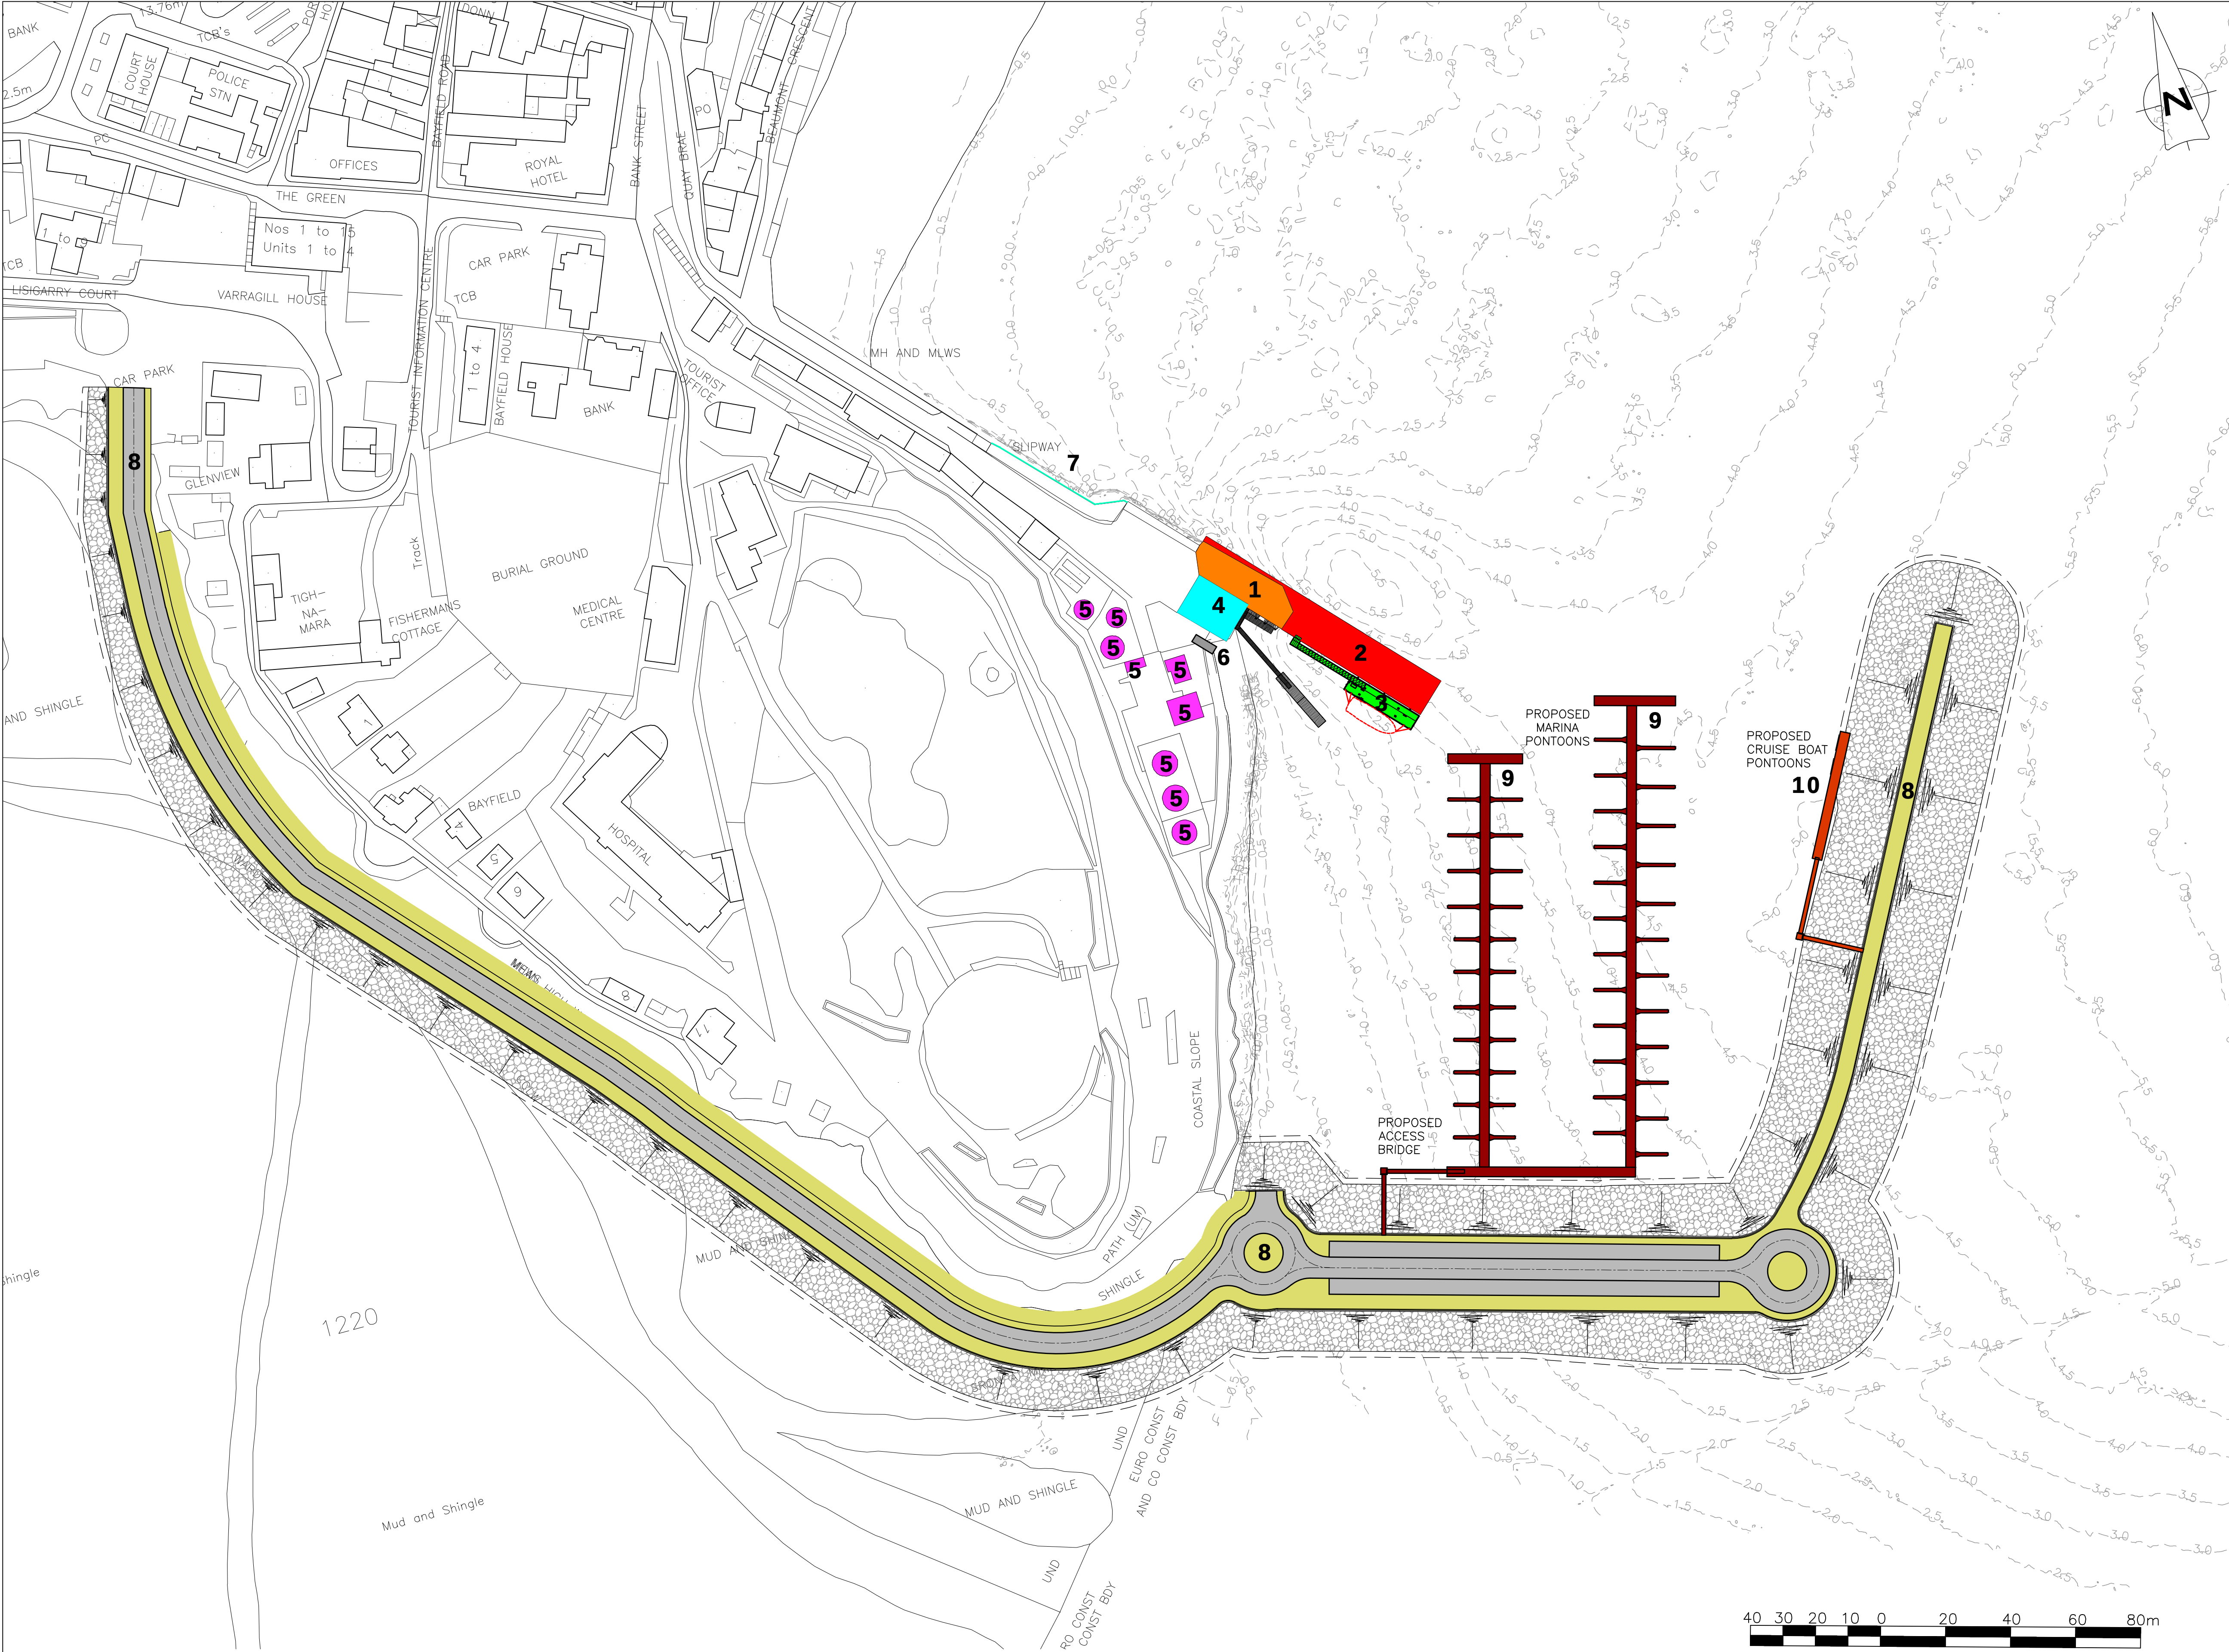

GENERAL NOTES

- ALL DIMENSIONS ARE IN MILLIMETRES UNLESS NOTED OTHERWISE.
- ALL LEVELS AND CONTOURS ARE IN METRES RELATIVE TO CHART DATUM UNLESS NOTED OTHERWISE.
- CHART DATUM IS 2.63m BELOW ORDNANCE DATUM.
- TIDE LEVELS ARE AS BELOW:
HAT : 6.1m MHWS : 5.3m MHWN : 3.7m
MLWN : 1.9m MLWS : 0.7m LAT: 0.1m

LEGEND:

- 1 - EXISTING PIER REBUILT
- 2 - PIER EXTENSION
- 3 - RNLI PONTOON
- 4 - BUILDING REPLACEMENT
- 5 - OIL DEPOT BUILDINGS AND OIL TANKS REMOVED
- 6 - 40,000 LITRE OIL TANK
- 7 - REPAIRS TO HARBOUR WALLS
- 8 - BREAKWATER AND ACCESS ROAD
- 9 - MARINA, PONTOONS AND ACCESS BRIDGE
- 10 - CRUISE BOAT PONTOONS AND ACCESS BRIDGE

REV	DATE	DETAILS	DRAWN	CHK'D	APP'D

AMENDMENTS

CLIENT
PORTREE AND BRAES COMMUNITY COUNCIL

PROJECT
PORTREE HARBOUR MASTERPLAN

Wallace Stone
Consulting Civil Engineers

GLASGOW
0141 554 8233
glasgow@wallacestone.co.uk

DUNDEE
01349 866775
dingwall@wallacestone.co.uk

HEBRIDES
01851 612454
hebrides@wallacestone.co.uk

DRAWING TITLE
PHASE 3 – PROPOSED MARINA, CRUISE BOAT PONTOON AND ACCESS BRIDGE


DRAWN	CHECKED	APPROVED
PM	TR	TR

DATE	DATE	DATE
23.08.21	24.08.21	24.08.21

SCALE (A1)	STAGE
1:1000	PRELIMINARY

REVISION									

PROJECT No.	DRAWING No.
2341	203

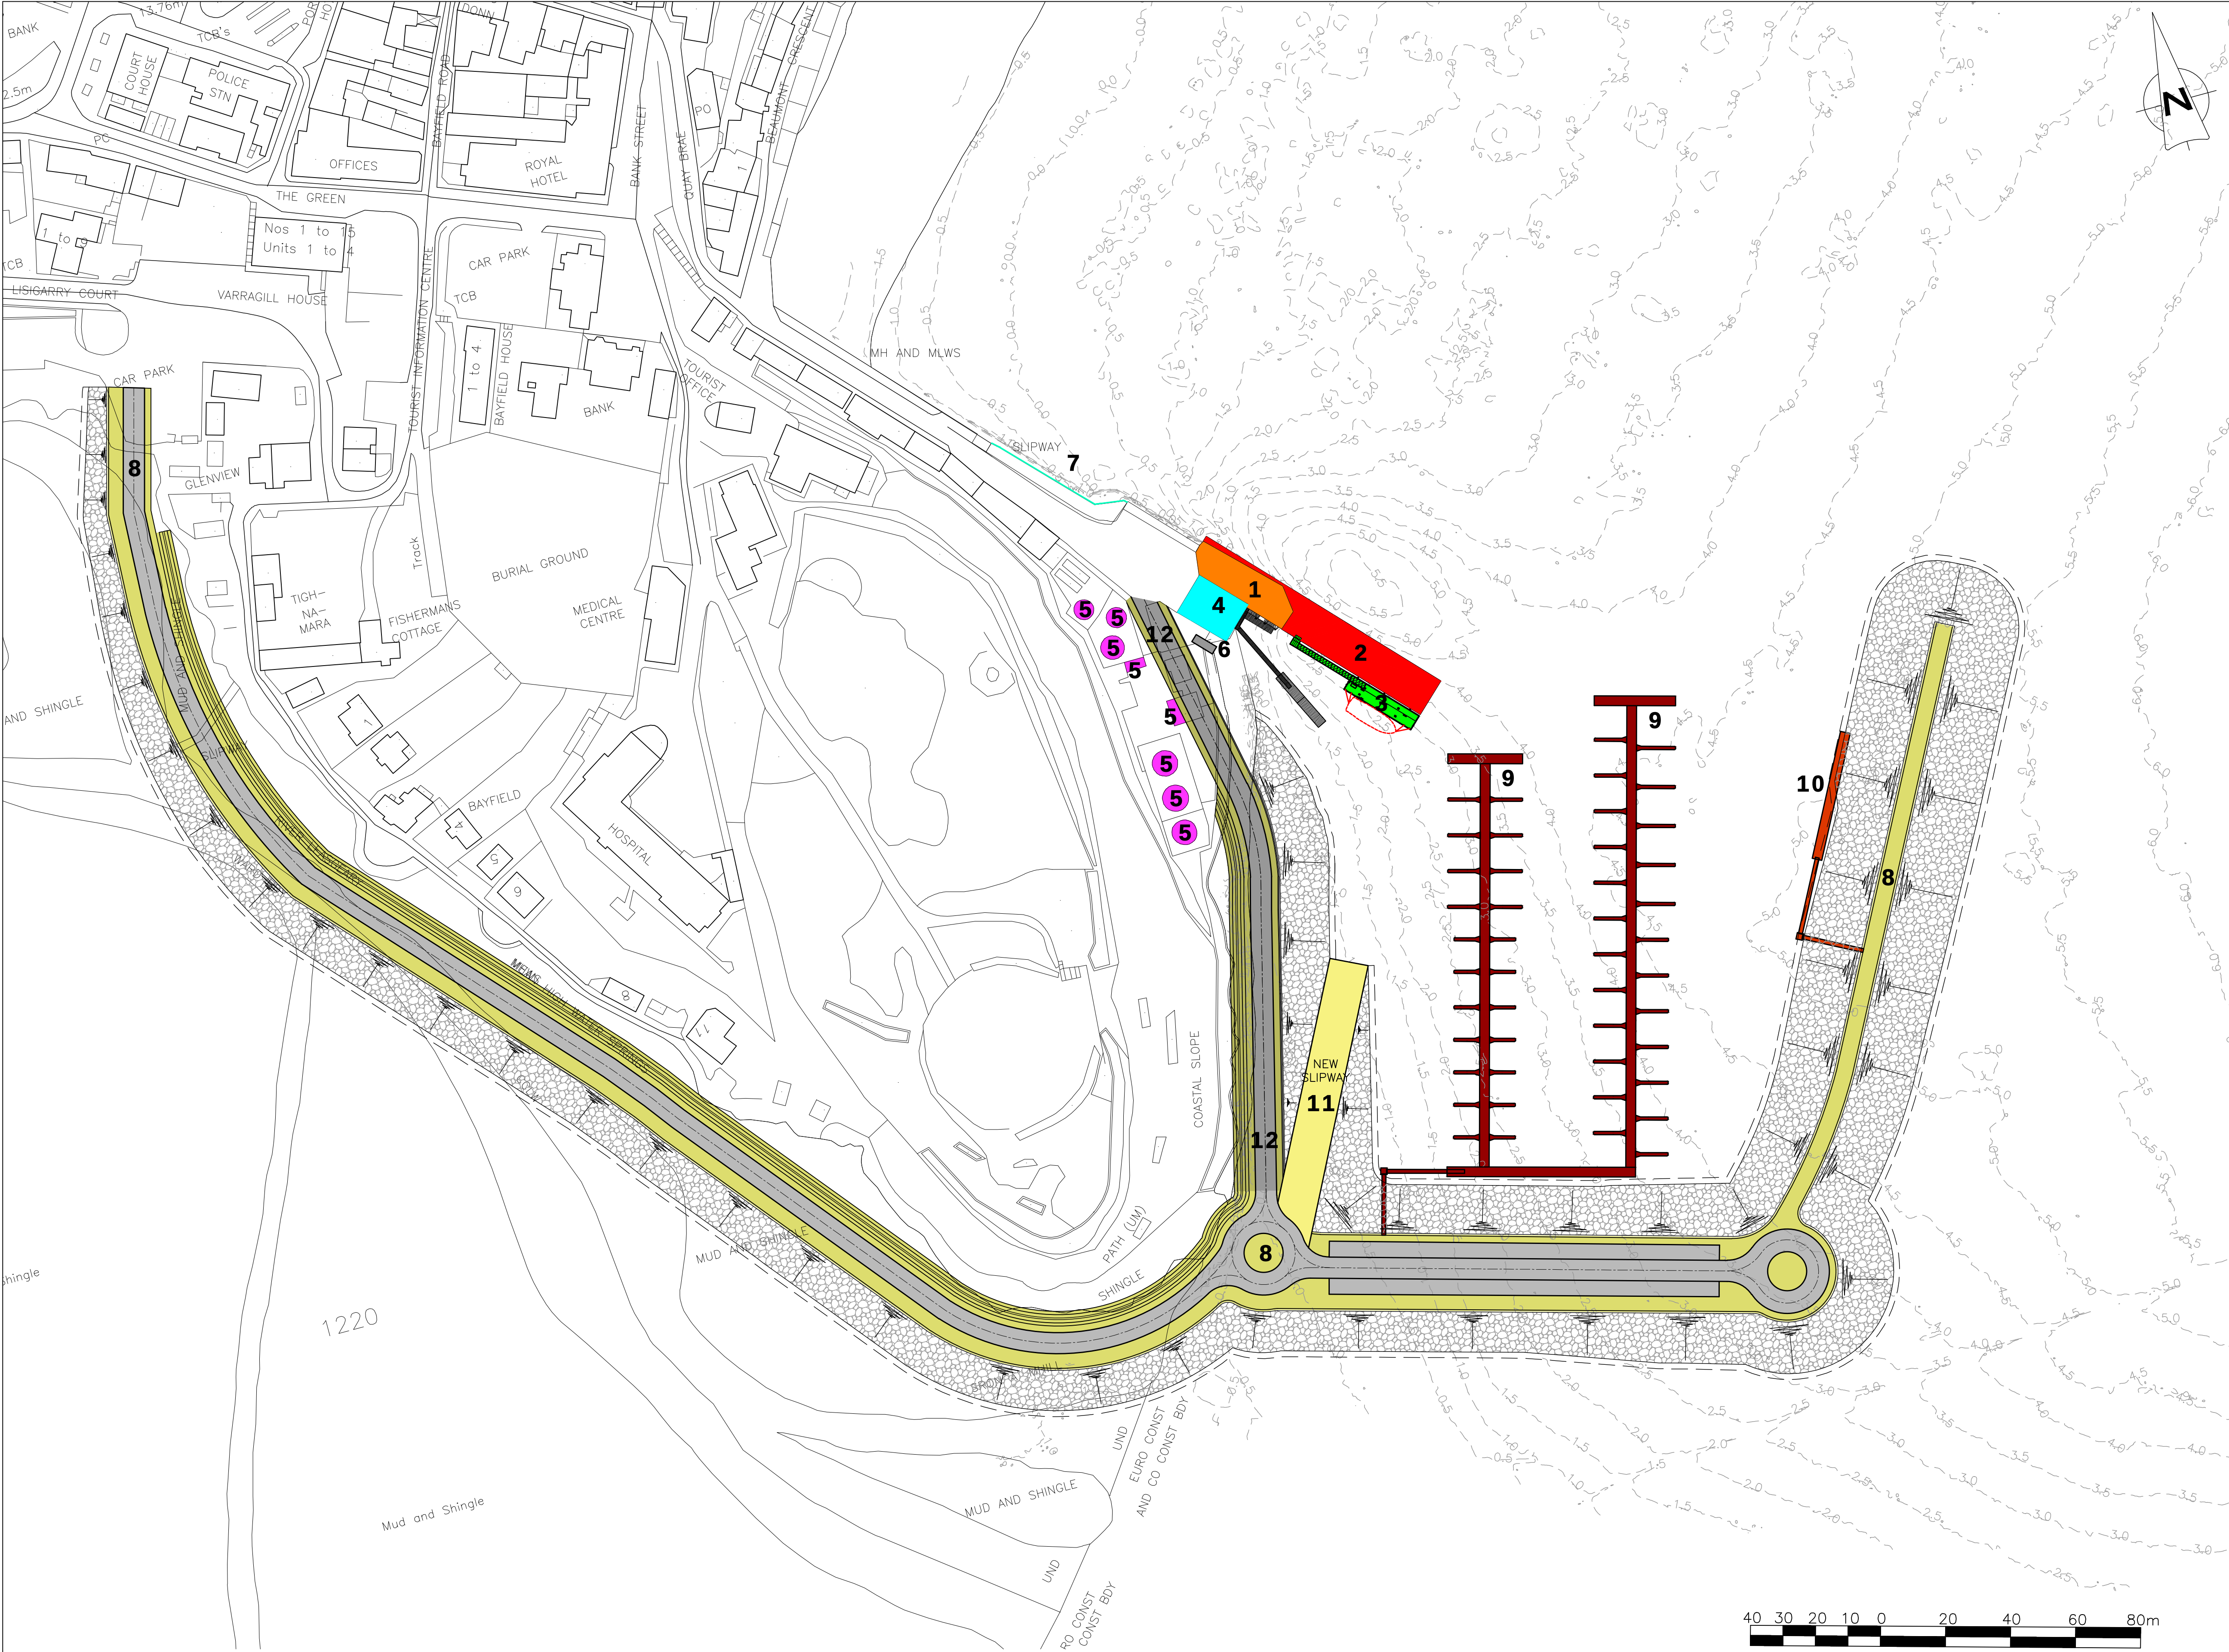


GENERAL NOTES

- ALL DIMENSIONS ARE IN MILLIMETRES UNLESS NOTED OTHERWISE.
- ALL LEVELS AND CONTOURS ARE IN METRES RELATIVE TO CHART DATUM UNLESS NOTED OTHERWISE.
- CHART DATUM IS 2.63m BELOW ORDNANCE DATUM.
- TIDE LEVELS ARE AS BELOW:
HAT : 6.1m MHWS : 5.3m MHWN : 3.7m
MLWN : 1.9m MLWS : 0.7m LAT: 0.1m

LEGEND:

- 1 - EXISTING PIER REBUILT
- 2 - PIER EXTENSION
- 3 - RNLI PONTOON
- 4 - BUILDING REPLACEMENT
- 5 - OIL DEPOT BUILDINGS AND OIL TANKS REMOVED
- 6 - 40,000 LITRE OIL TANK
- 7 - REPAIRS TO HARBOUR WALLS
- 8 - BREAKWATER AND ACCESS ROAD
- 9 - MARINA, PONTOONS AND ACCESS BRIDGE
- 10 - CRUISE BOAT PONTOONS AND ACCESS BRIDGE
- 11 - SLIPWAY
- 12 - LINK ROAD

REV	DATE	DETAILS	DRAWN	CHK'D	APP'D
AMENDMENTS					
CLIENT PORTREE AND BRAES COMMUNITY COUNCIL					
PROJECT PORTREE HARBOUR MASTERPLAN					
Wallace Stone Consulting Civil Engineers GLASGOW 0141 554 8233 glasgow@wallacestone.co.uk DINGWALL 01349 866775 dingwall@wallacestone.co.uk HEBRIDES 01851 612454 hebrides@wallacestone.co.uk					
DRAWING TITLE PHASE 4 PROPOSED LINK ROAD AND SLIPWAY					
DRAWN PM		CHECKED TR		APPROVED TR	
DATE 23.08.21		DATE 24.08.21		DATE 24.08.21	
SCALE (A1) 1:1000		STAGE PRELIMINARY			
REVISION					
PROJECT No. 2341			DRAWING No. 204		

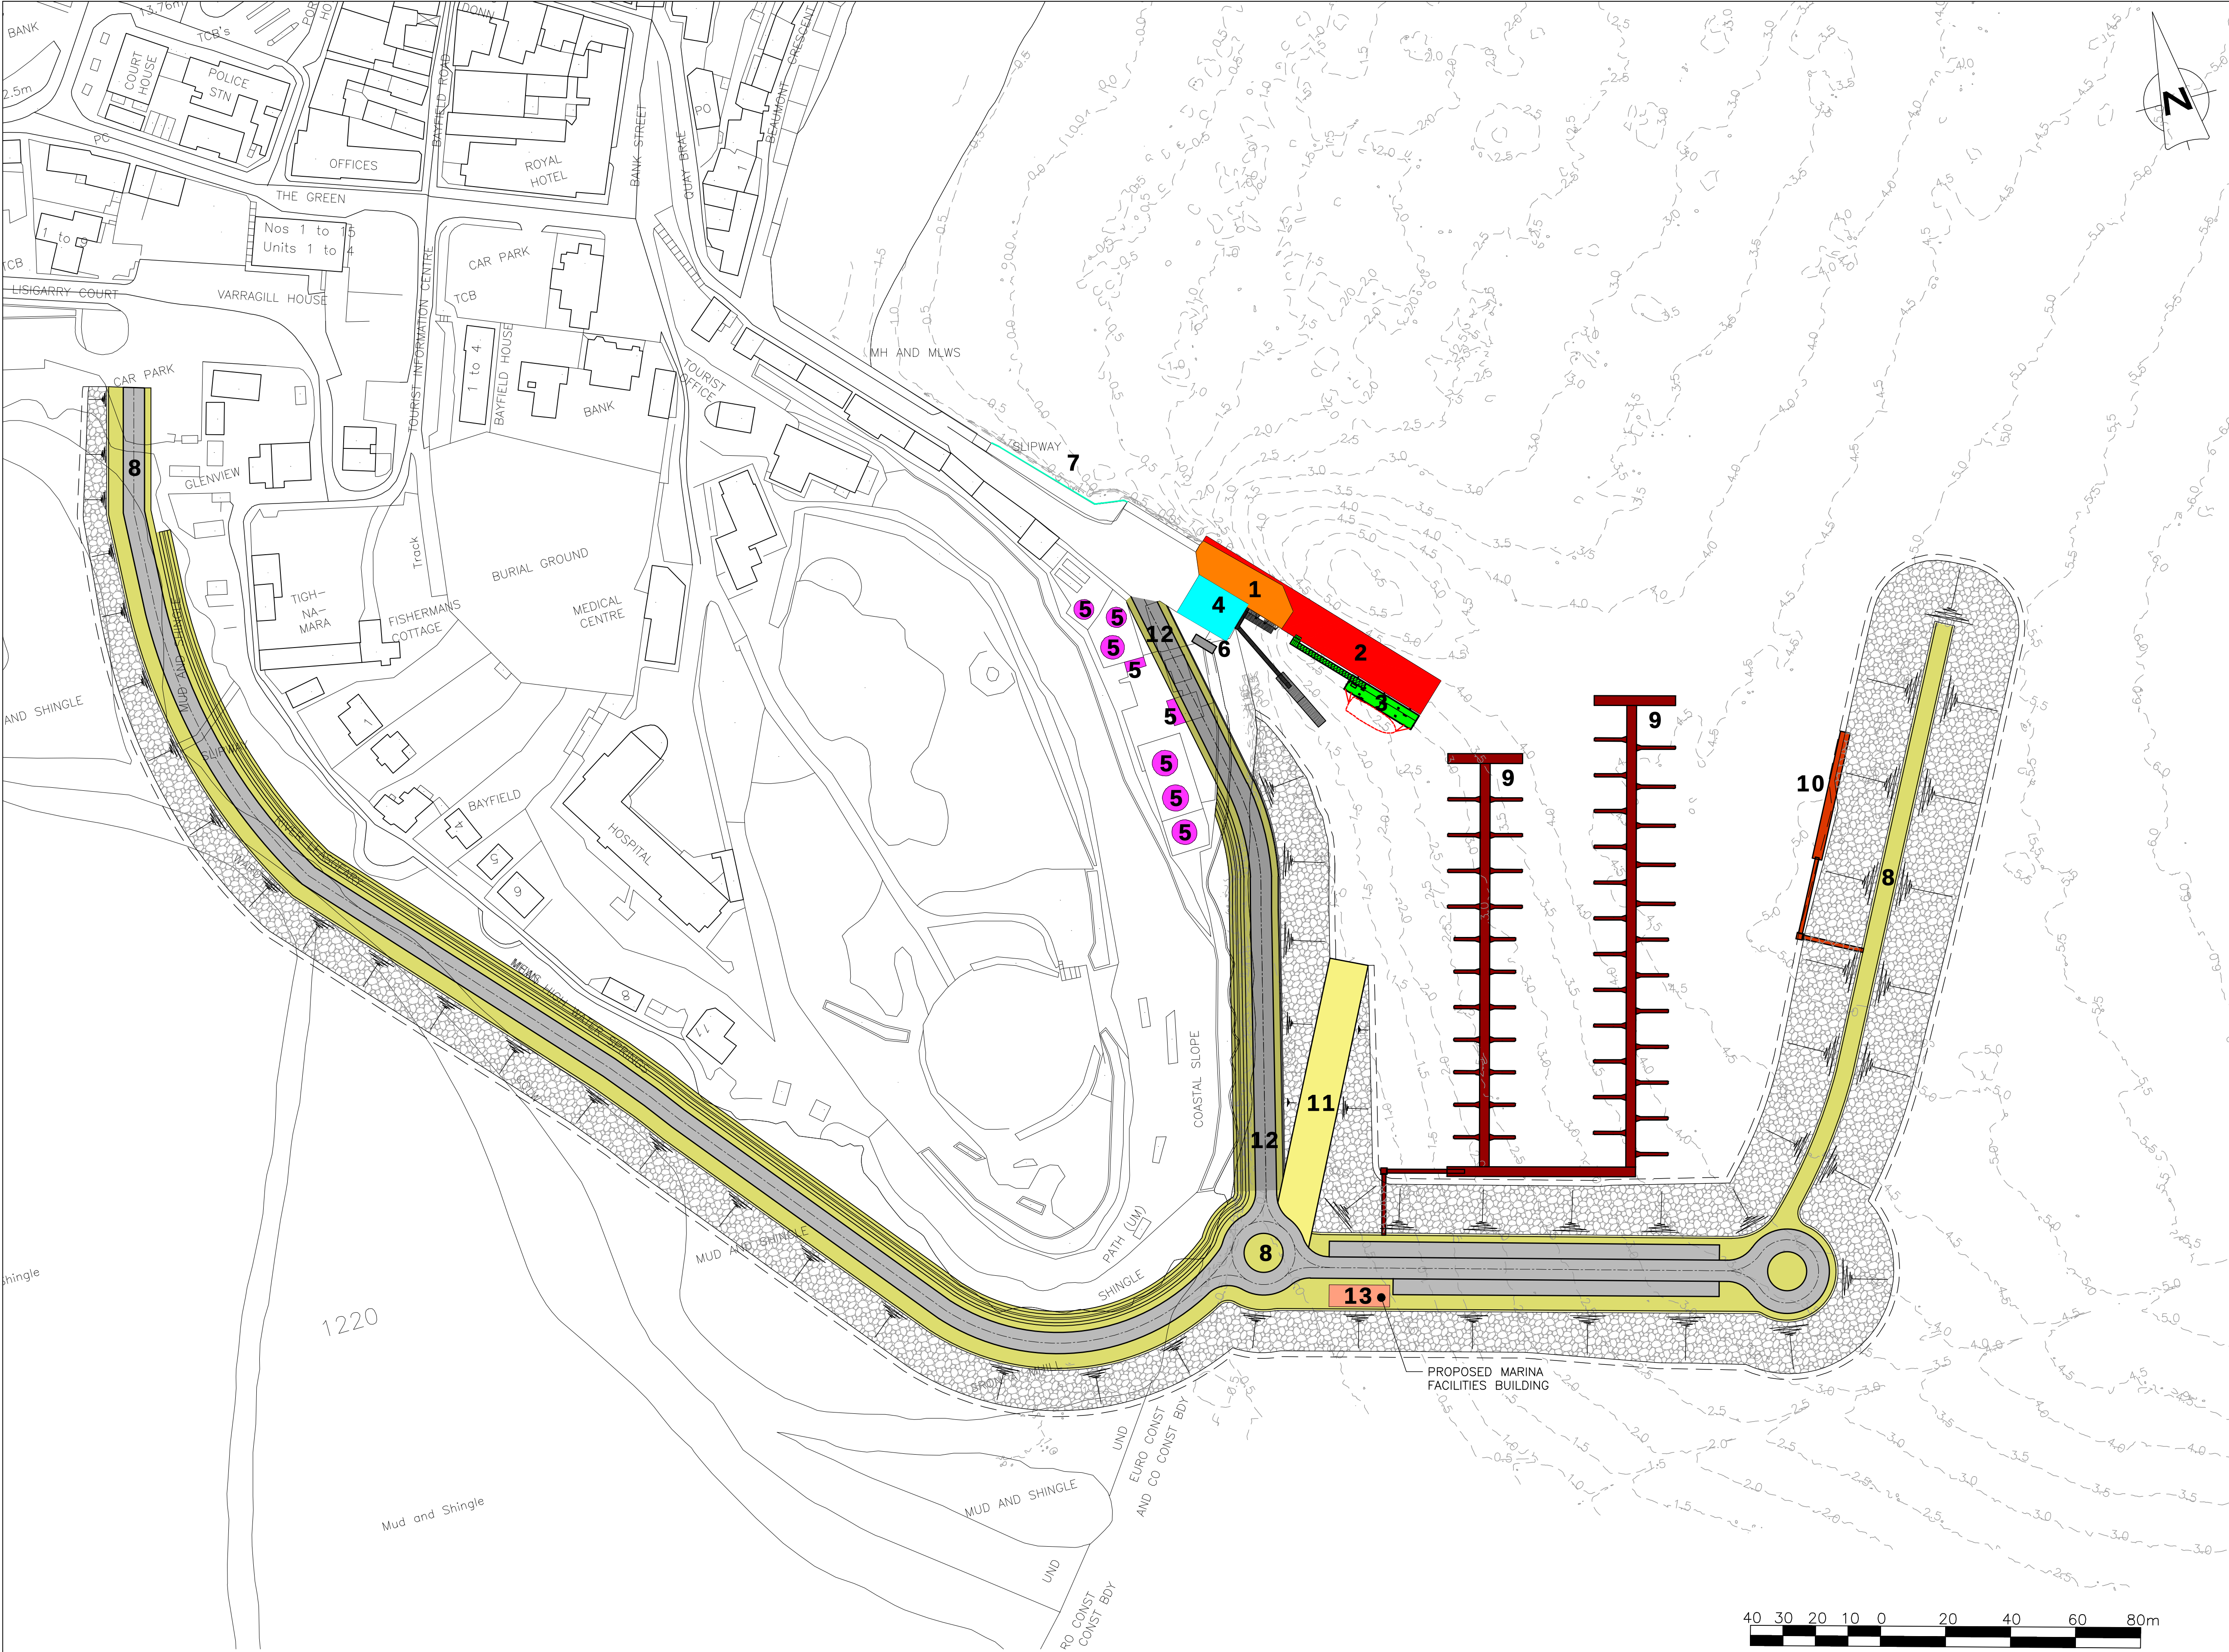

GENERAL NOTES

- ALL DIMENSIONS ARE IN MILLIMETRES UNLESS NOTED OTHERWISE.
- ALL LEVELS AND CONTOURS ARE IN METRES RELATIVE TO CHART DATUM UNLESS NOTED OTHERWISE.
- CHART DATUM IS 2.63m BELOW ORDNANCE DATUM.
- TIDE LEVELS ARE AS BELOW:
HAT : 6.1m MHS : 5.3m MHWN : 3.7m
MLWN : 1.9m MLWS : 0.7m LAT : 0.1m

LEGEND:

- 1 - EXISTING PIER REBUILT
- 2 - PIER EXTENSION
- 3 - RNLI PONTOON
- 4 - BUILDING REPLACEMENT
- 5 - OIL DEPOT BUILDINGS AND OIL TANKS REMOVED
- 6 - 40,000 LITRE OIL TANK
- 7 - REPAIRS TO HARBOUR WALLS
- 8 - BREAKWATER AND ACCESS ROAD
- 9 - MARINA, PONTOONS AND ACCESS BRIDGE
- 10 - CRUISE BOAT PONTOONS AND ACCESS BRIDGE
- 11 - SLIPWAY
- 12 - LINK ROAD
- 13 - PROPOSED MARINA FACILITIES BUILDING

REV	DATE	DETAILS	DRAWN	CHK'D	APP'D

CLIENT

PORTREE AND BRAES COMMUNITY COUNCIL

PROJECT

PORTREE HARBOUR MASTERPLAN

Wallace Stone
Consulting Civil Engineers

GLASGOW
0141 554 8233
glasgow@wallacestone.co.uk

DINGWALL
01349 866775
dingwall@wallacestone.co.uk

HEBRIDES
01851 612454
hebrides@wallacestone.co.uk

DRAWING TITLE

PHASE 5
PROPOSED MARINA
FACILITIES BUILDING

DRAWN	CHECKED	APPROVED
PM	TR	TR

DATE	DATE	DATE
23.08.21	24.08.21	24.08.21

SCALE (A1)	STAGE
1:1000	PRELIMINARY

REVISION									

PROJECT No.	DRAWING No.
2341	205

